



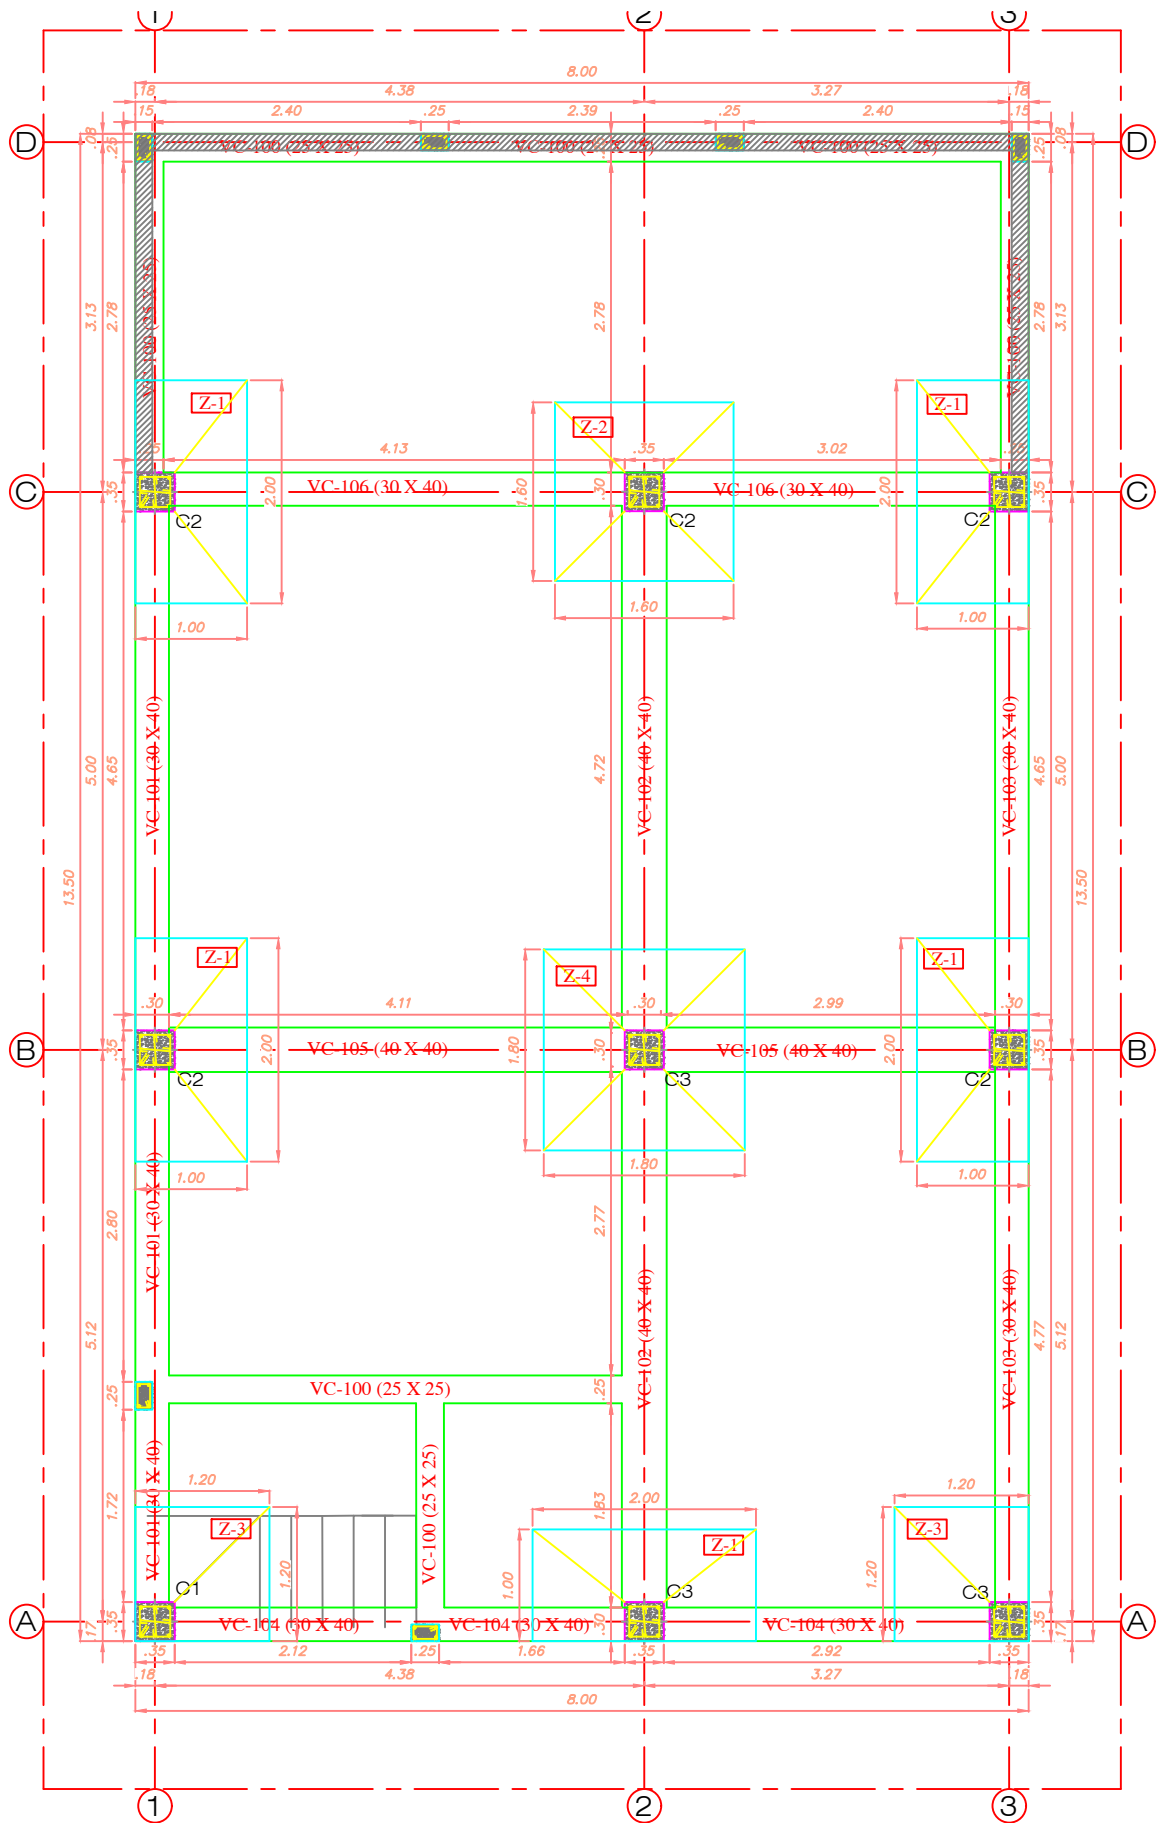

NIVEL DE CIMENTACION
N= -1.30

Escala 1 : 50

Escala 1 : 50

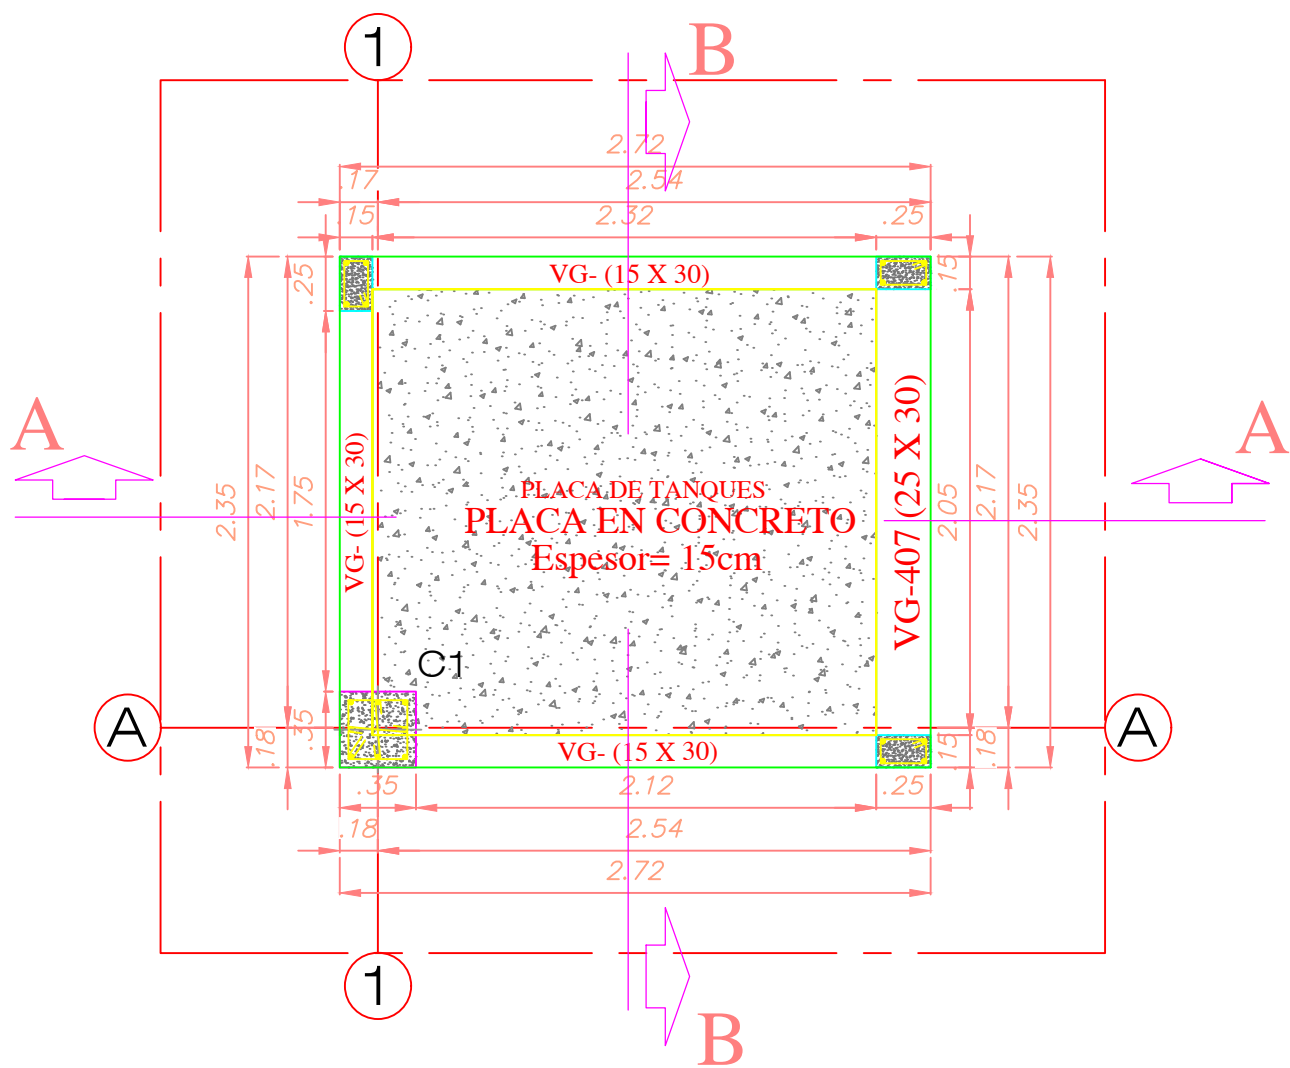

PLACA DE TANQUES

Escala 1 : 50