




3  
2  
**Detalle típico sanitario**  
1 : 10

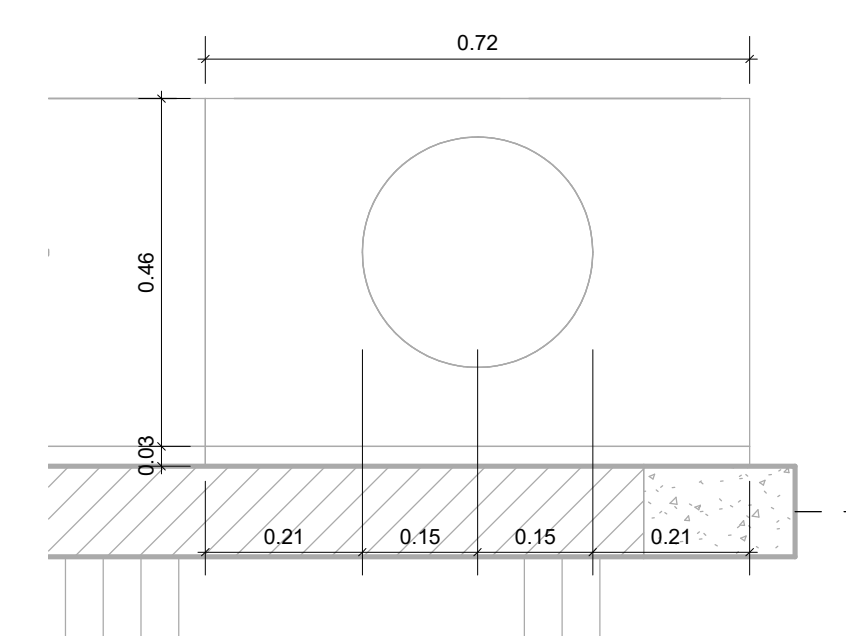


4  
2  
**Detalle típico lavamanos**  
1 : 10

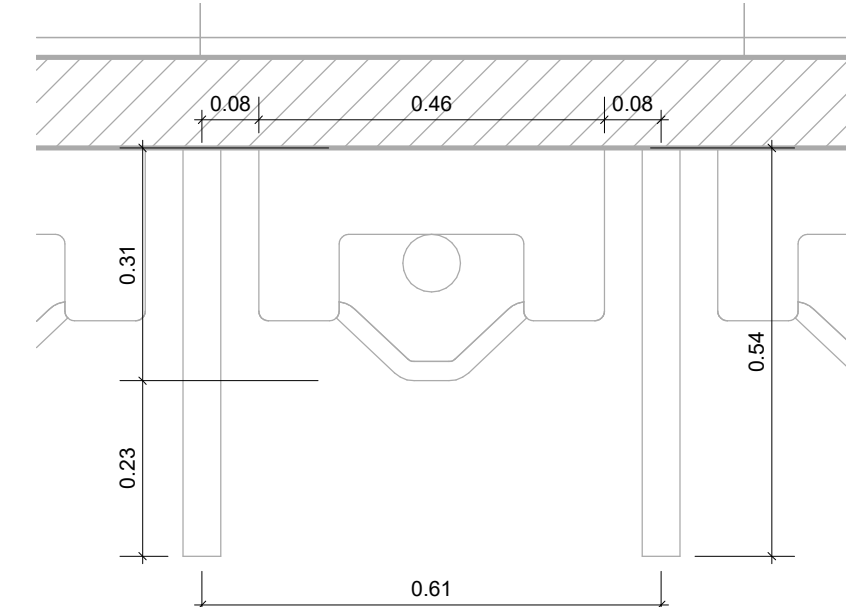


2  
2  
**Detalle típico Orinal**  
1 : 10

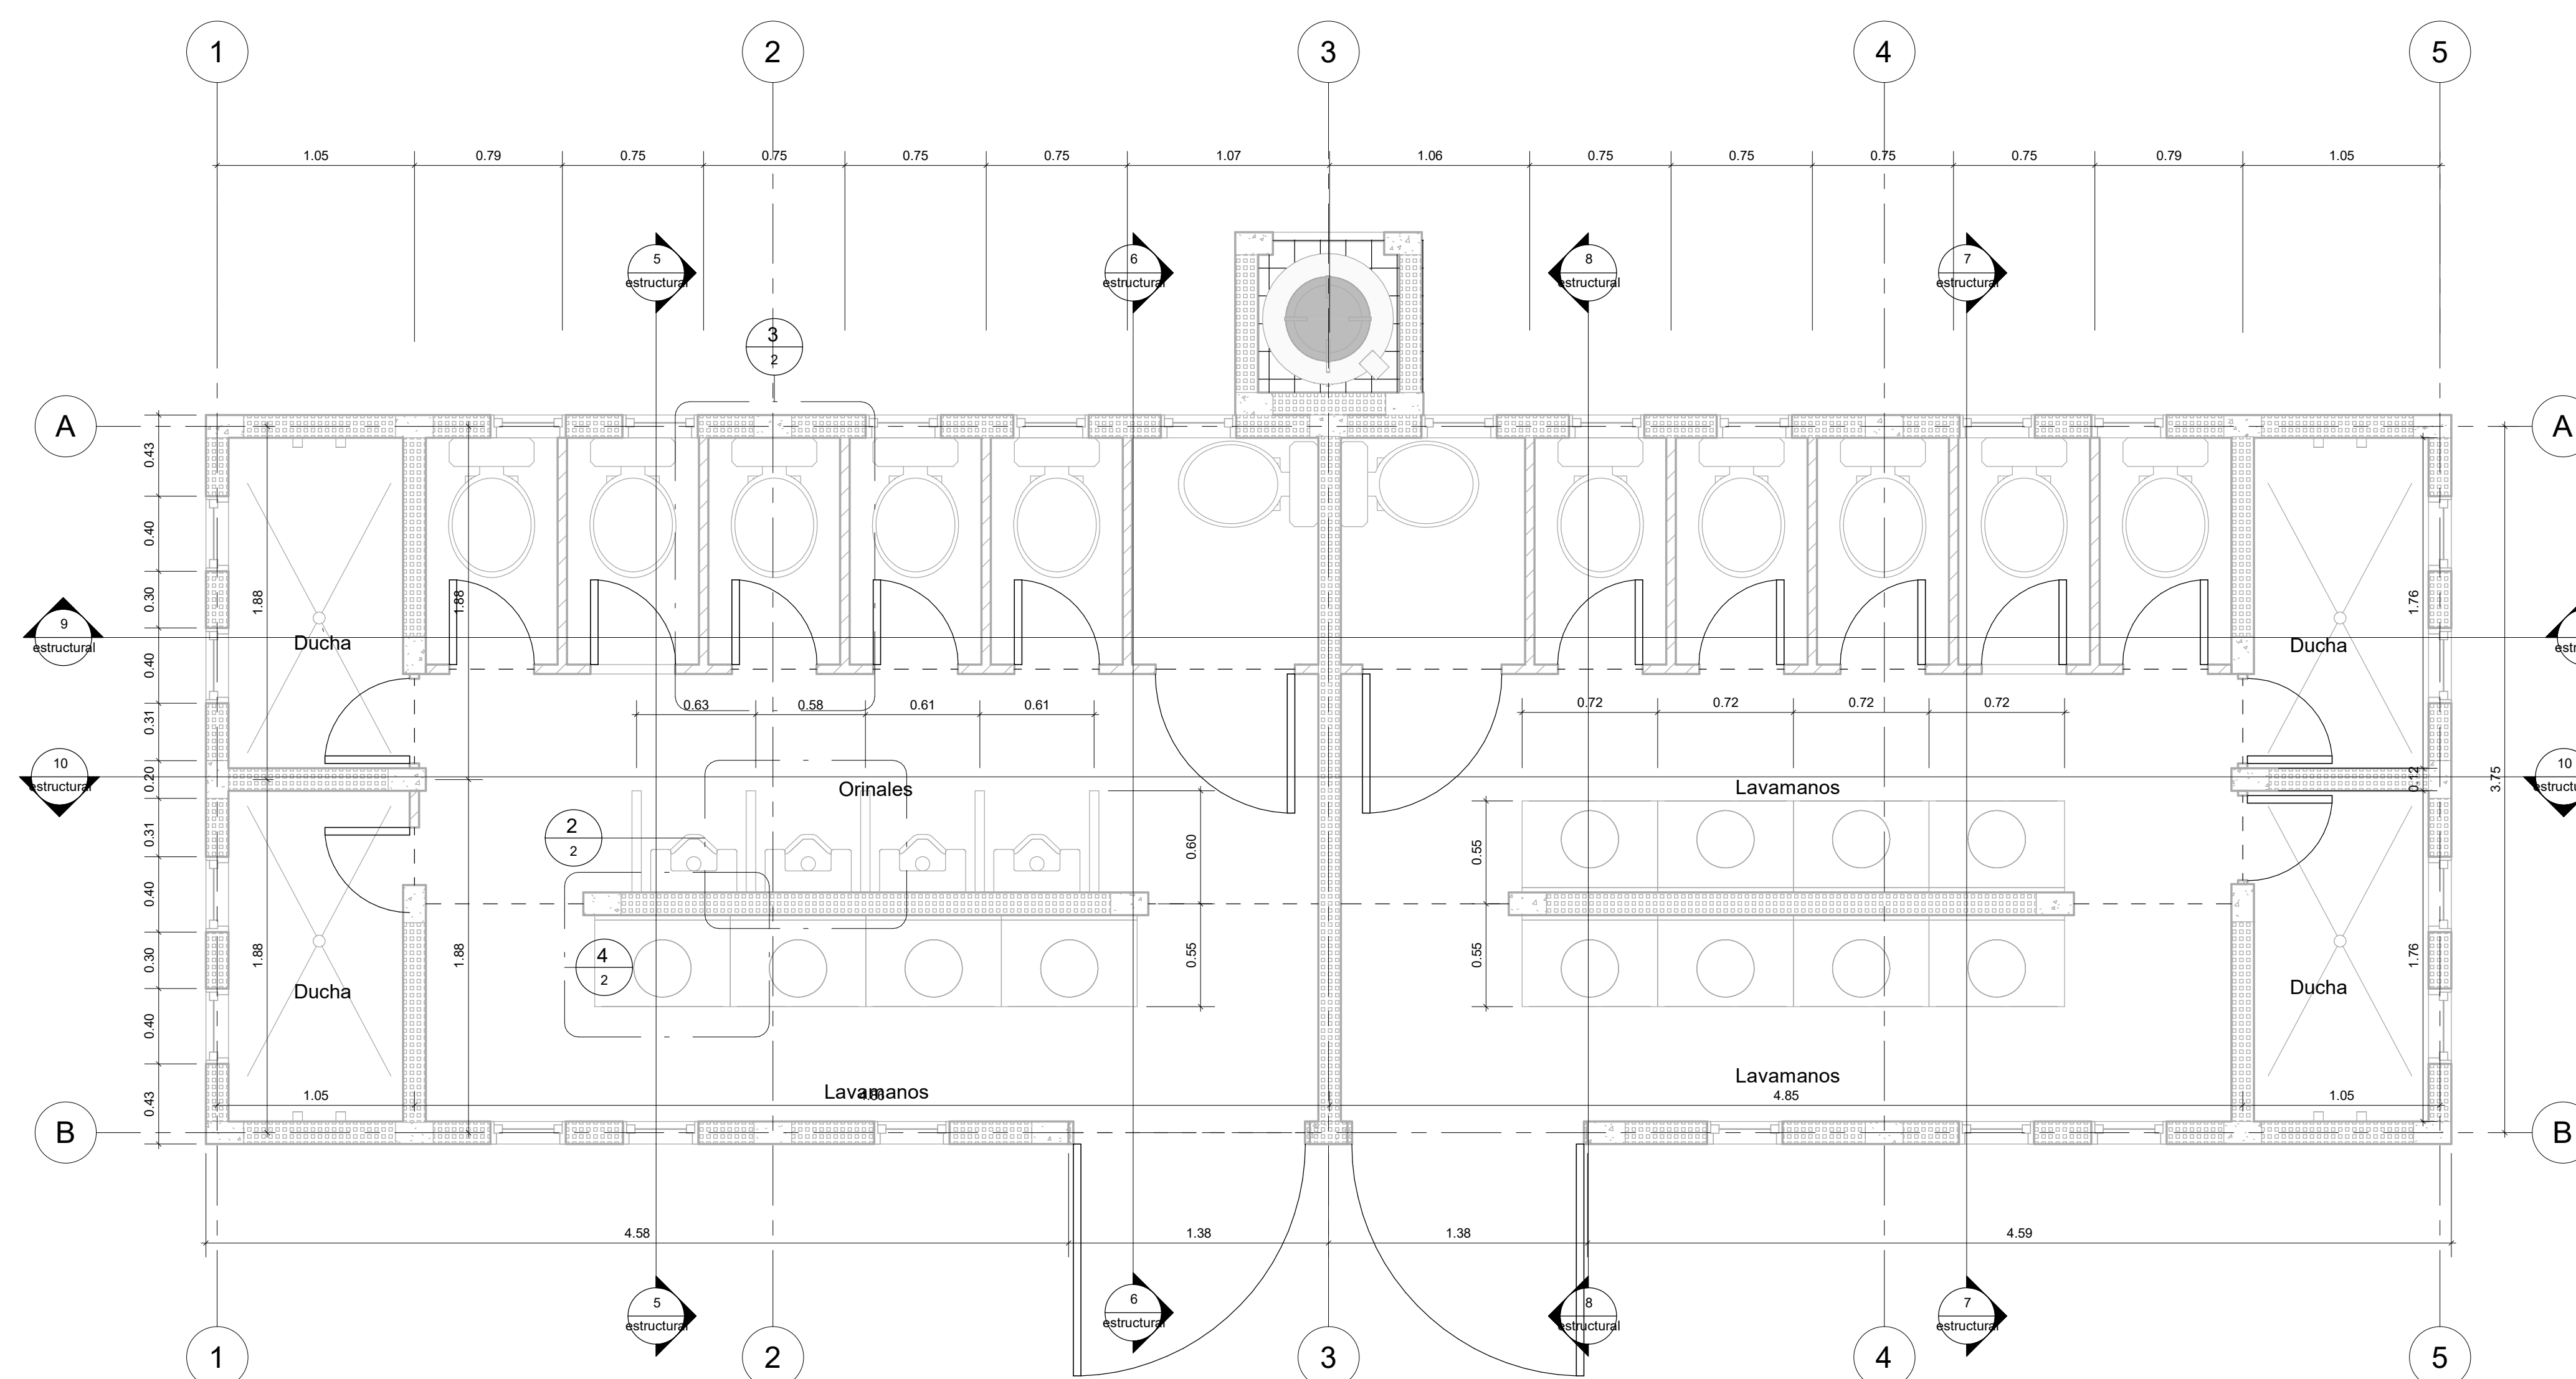


1  
2  
**01-Planta vigas de cimentación**  
1 : 25

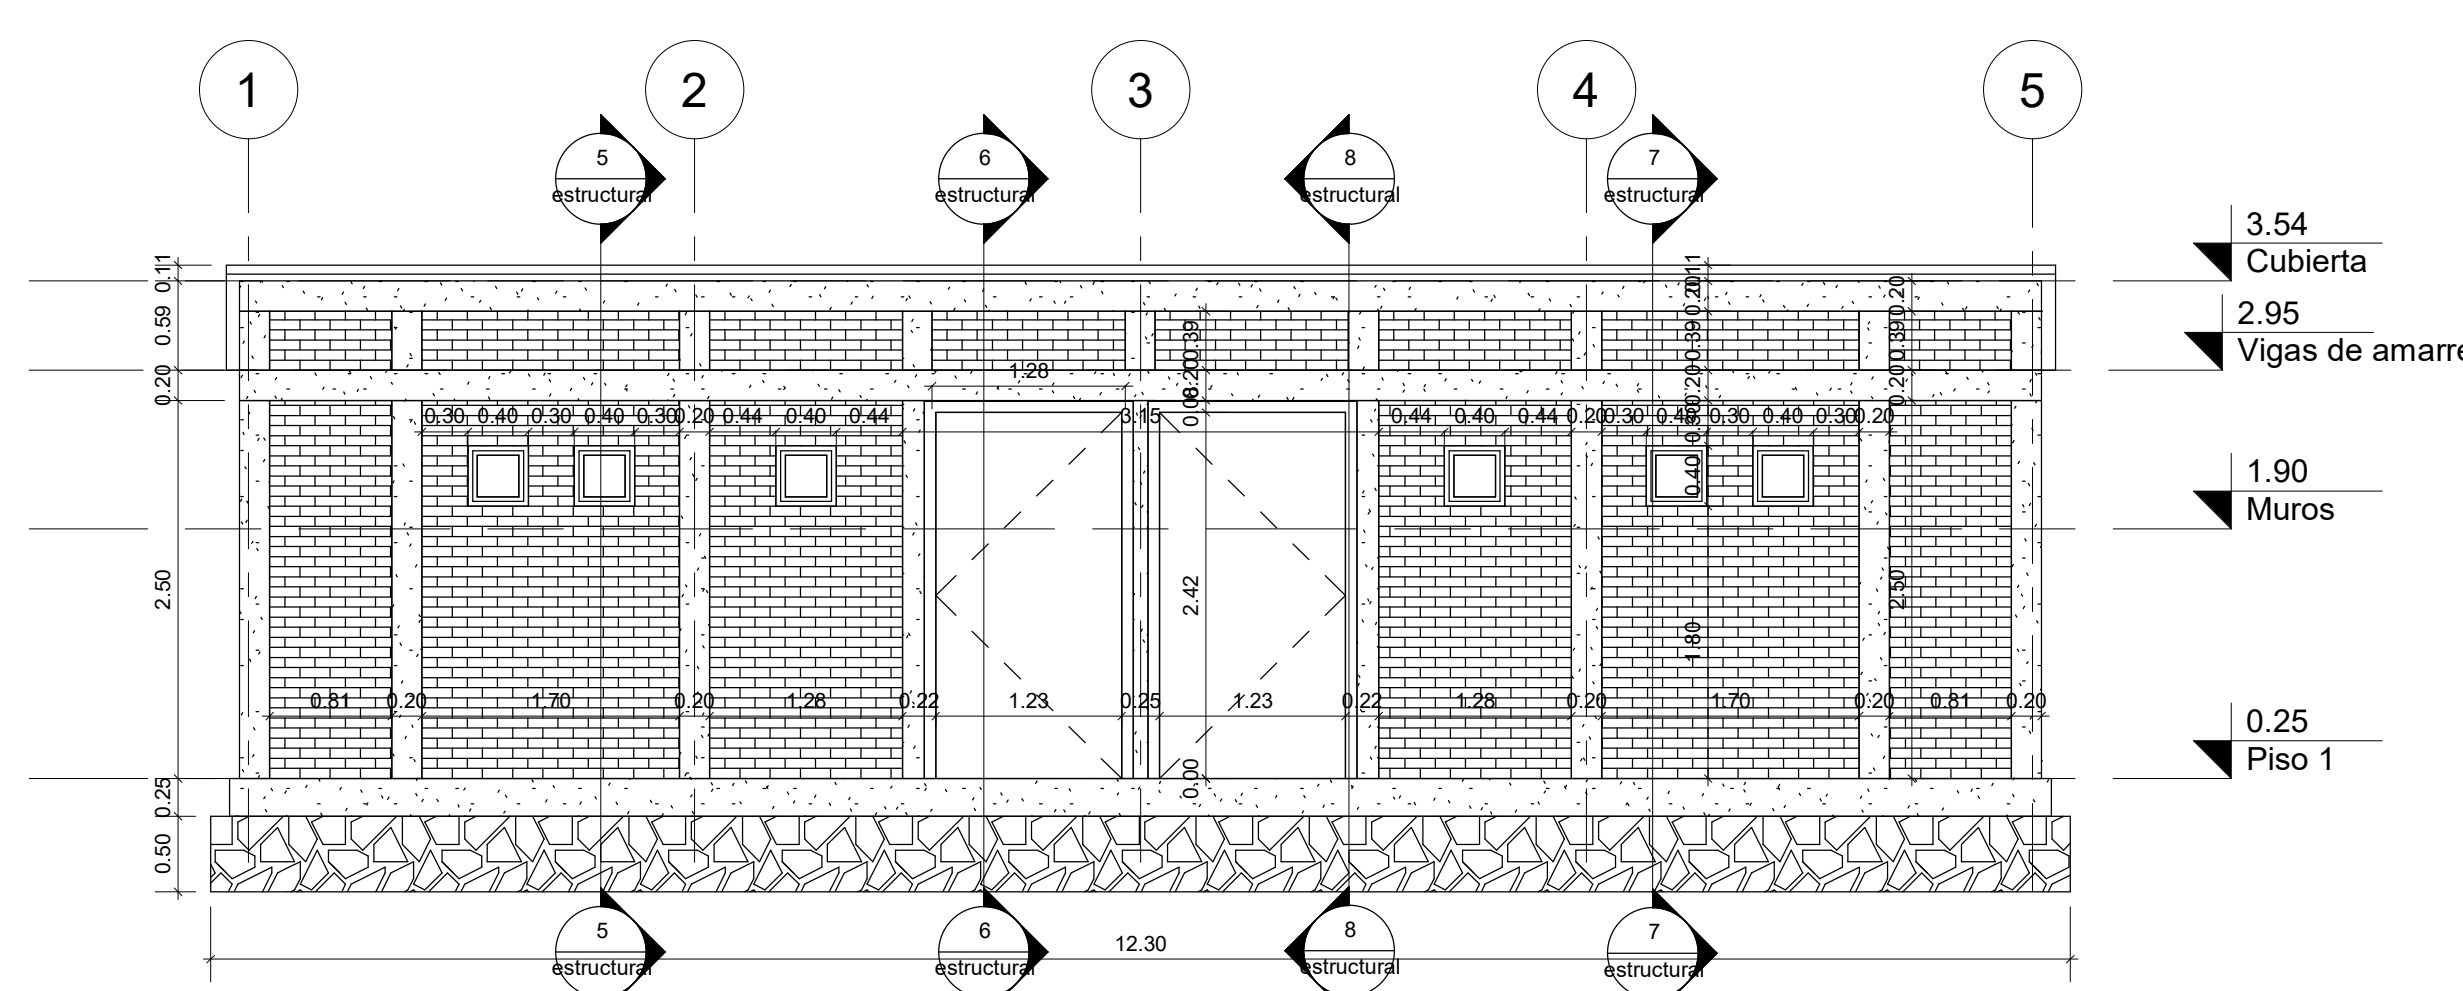


8  
2  
**Fachada Sur**  
1 : 50

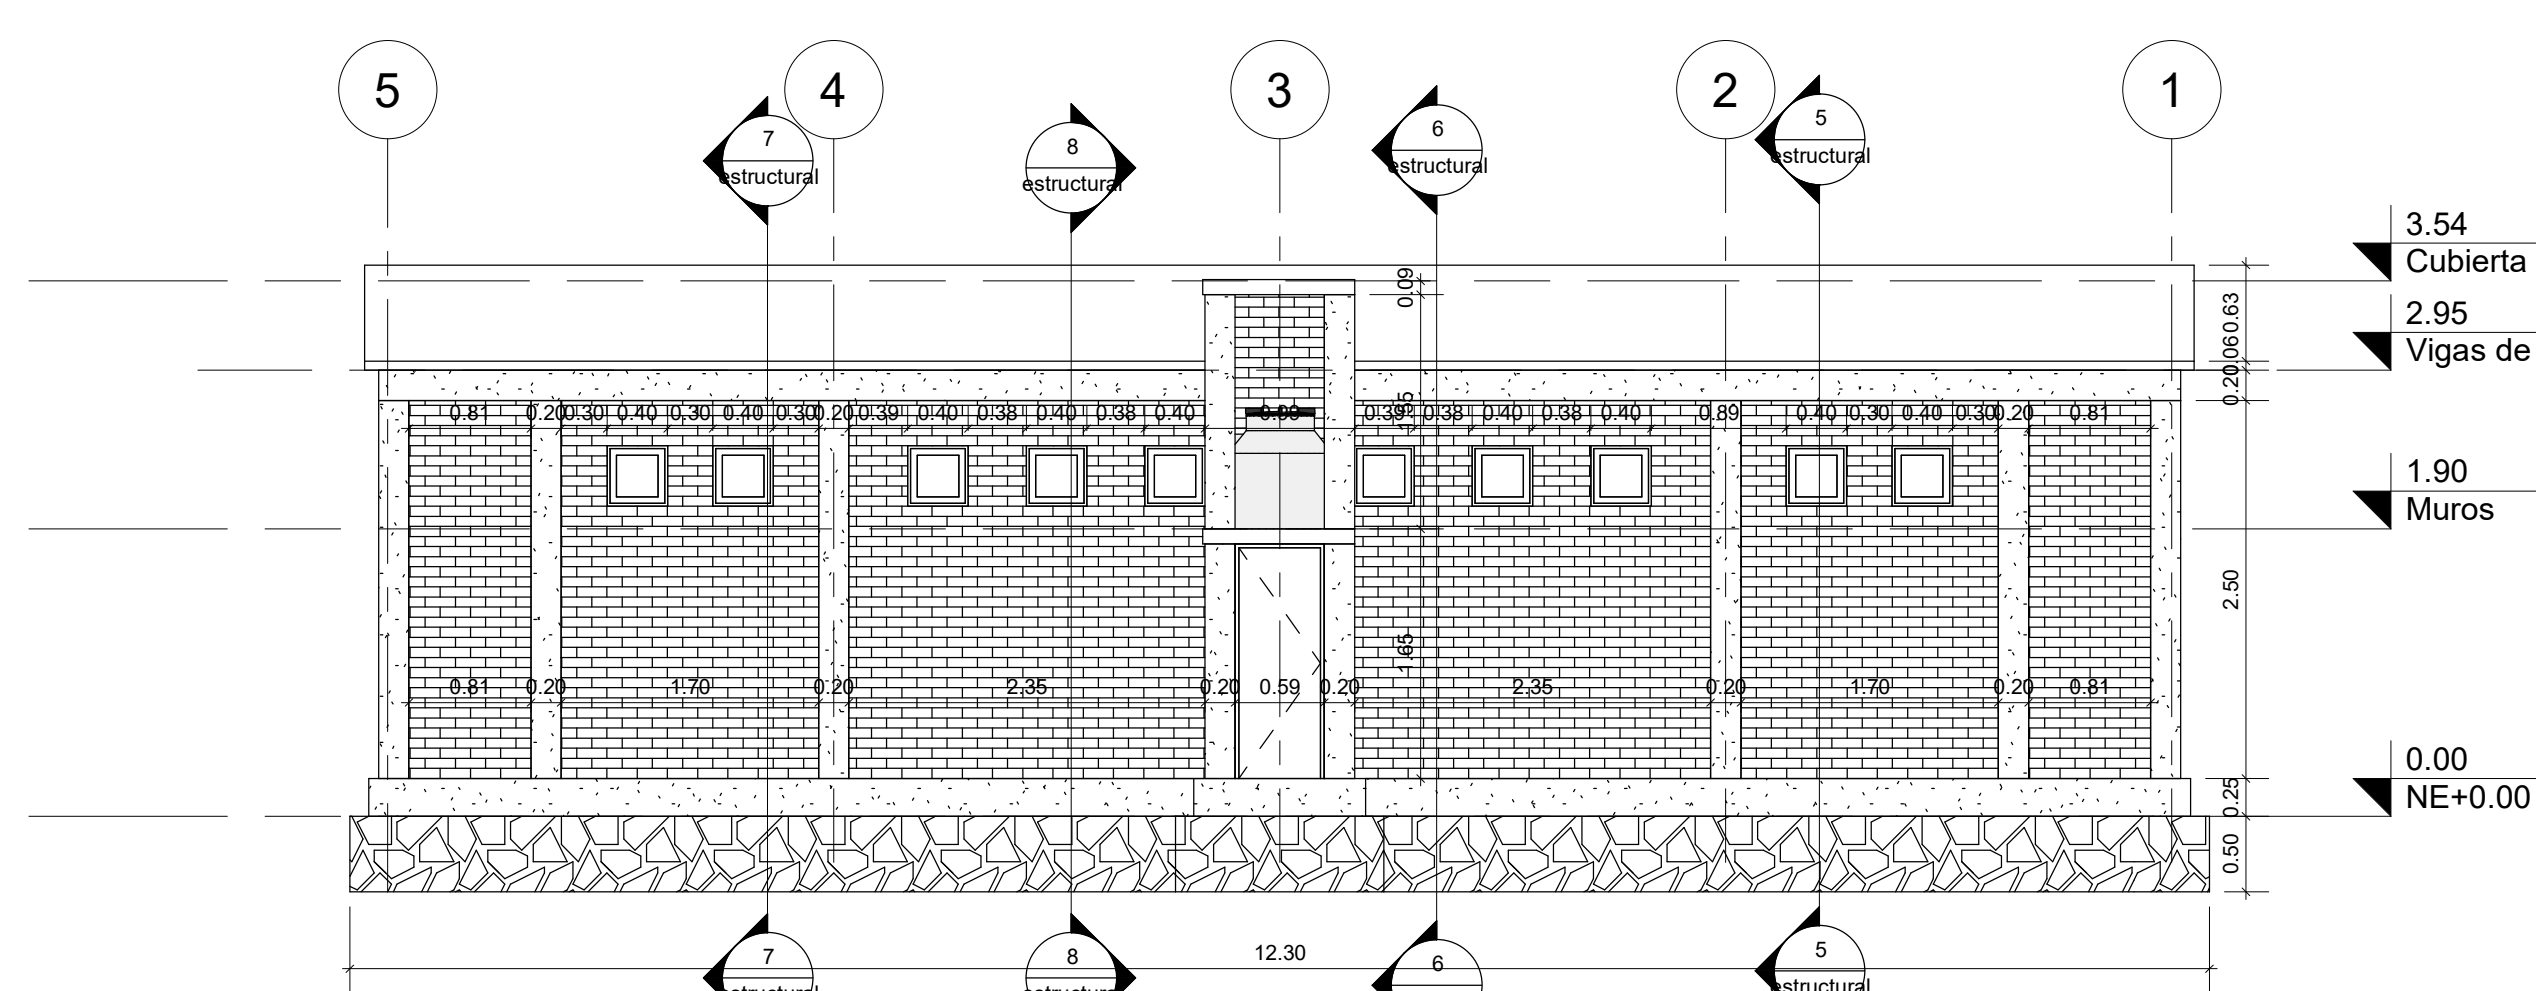


7  
2  
**Fachada norte**  
1 : 50

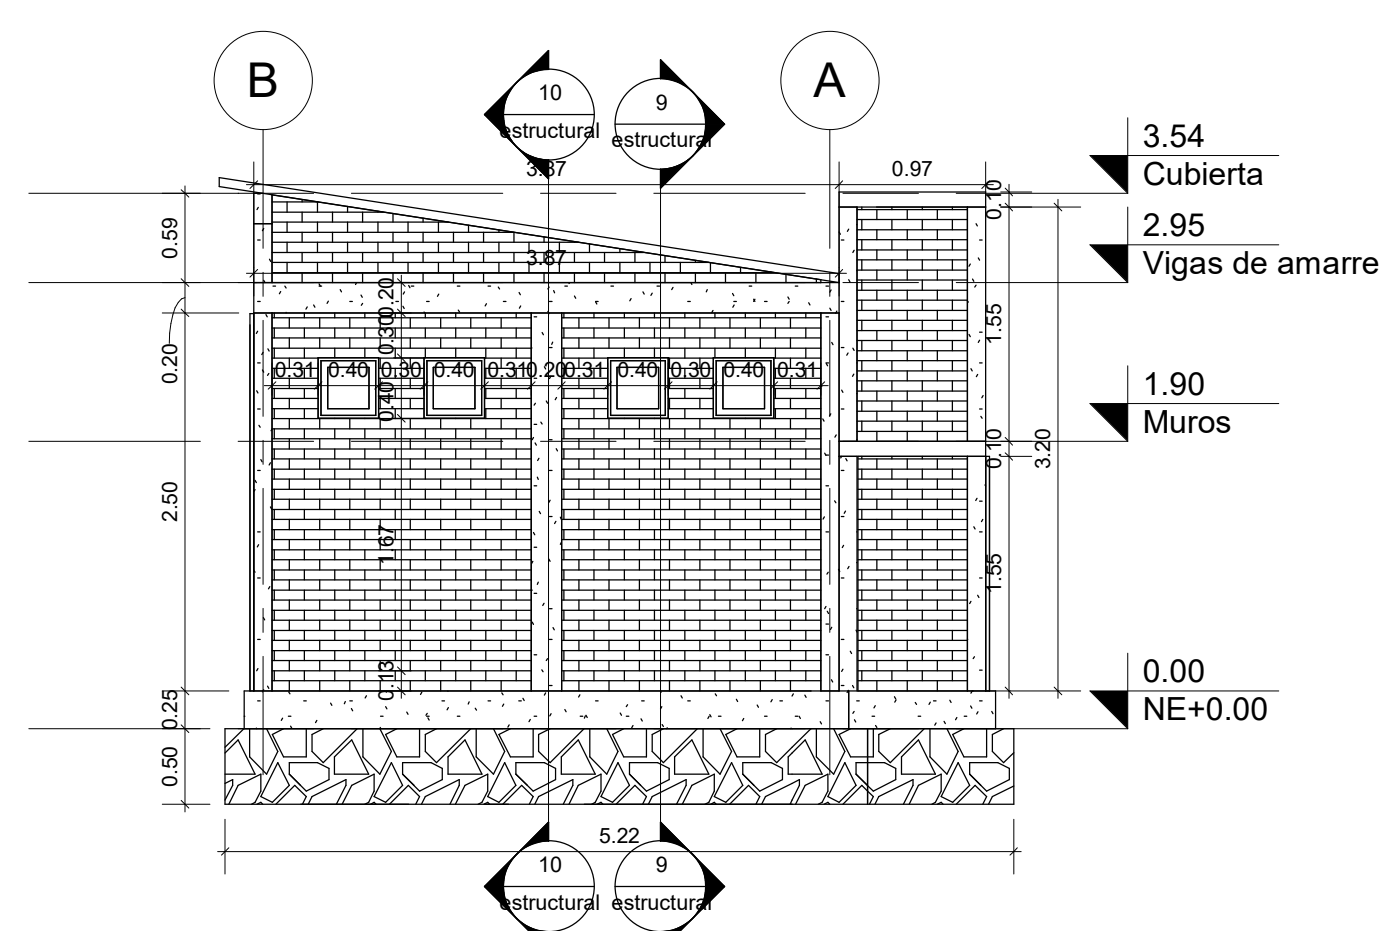

5  
2  
**Fachada lateral este**  
1 : 50

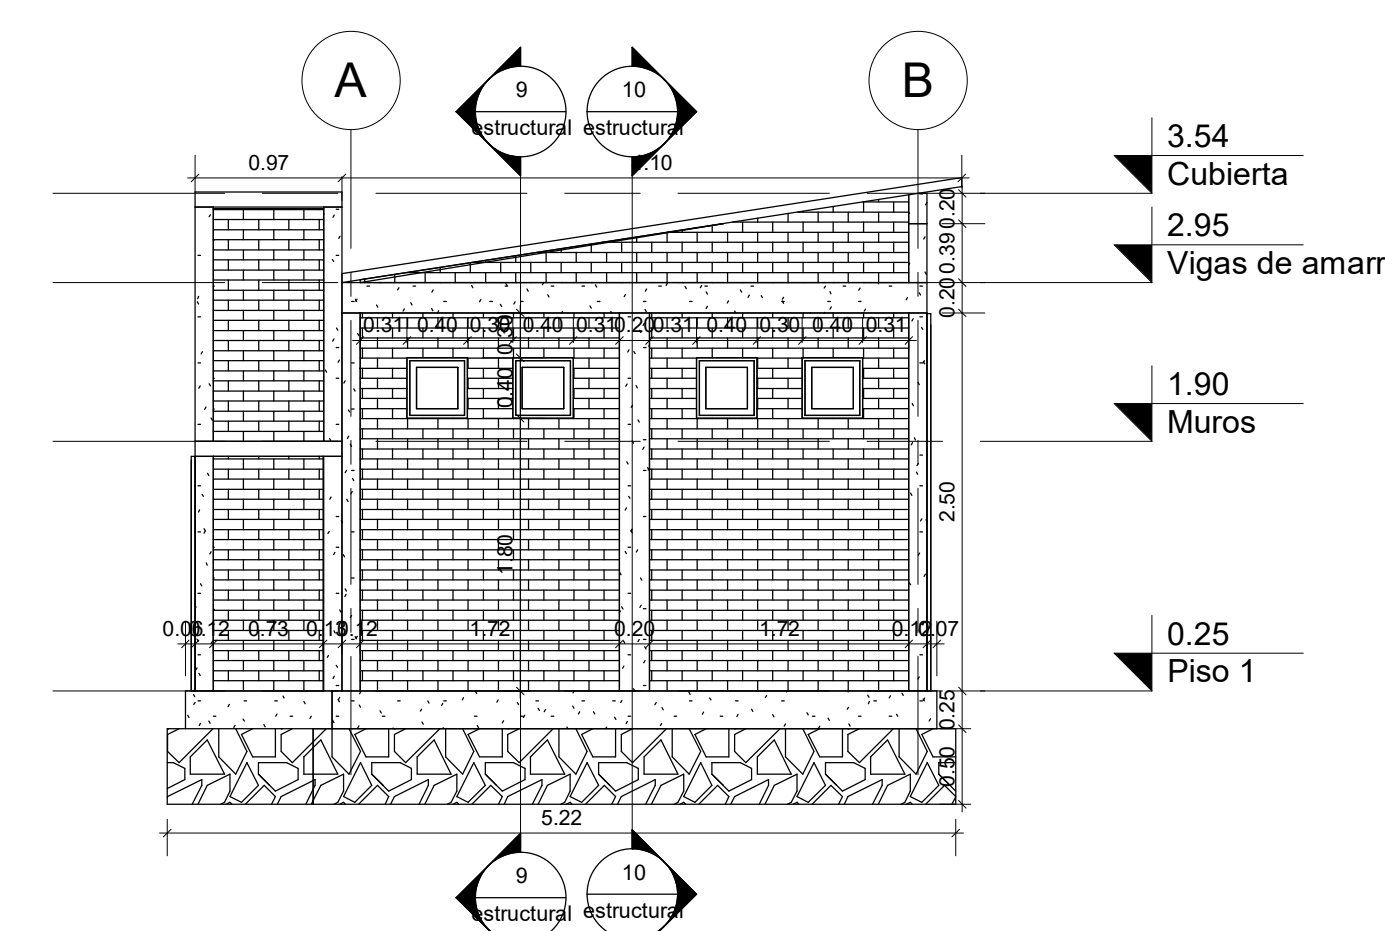

6  
2  
**Fachada oeste**  
1 : 50

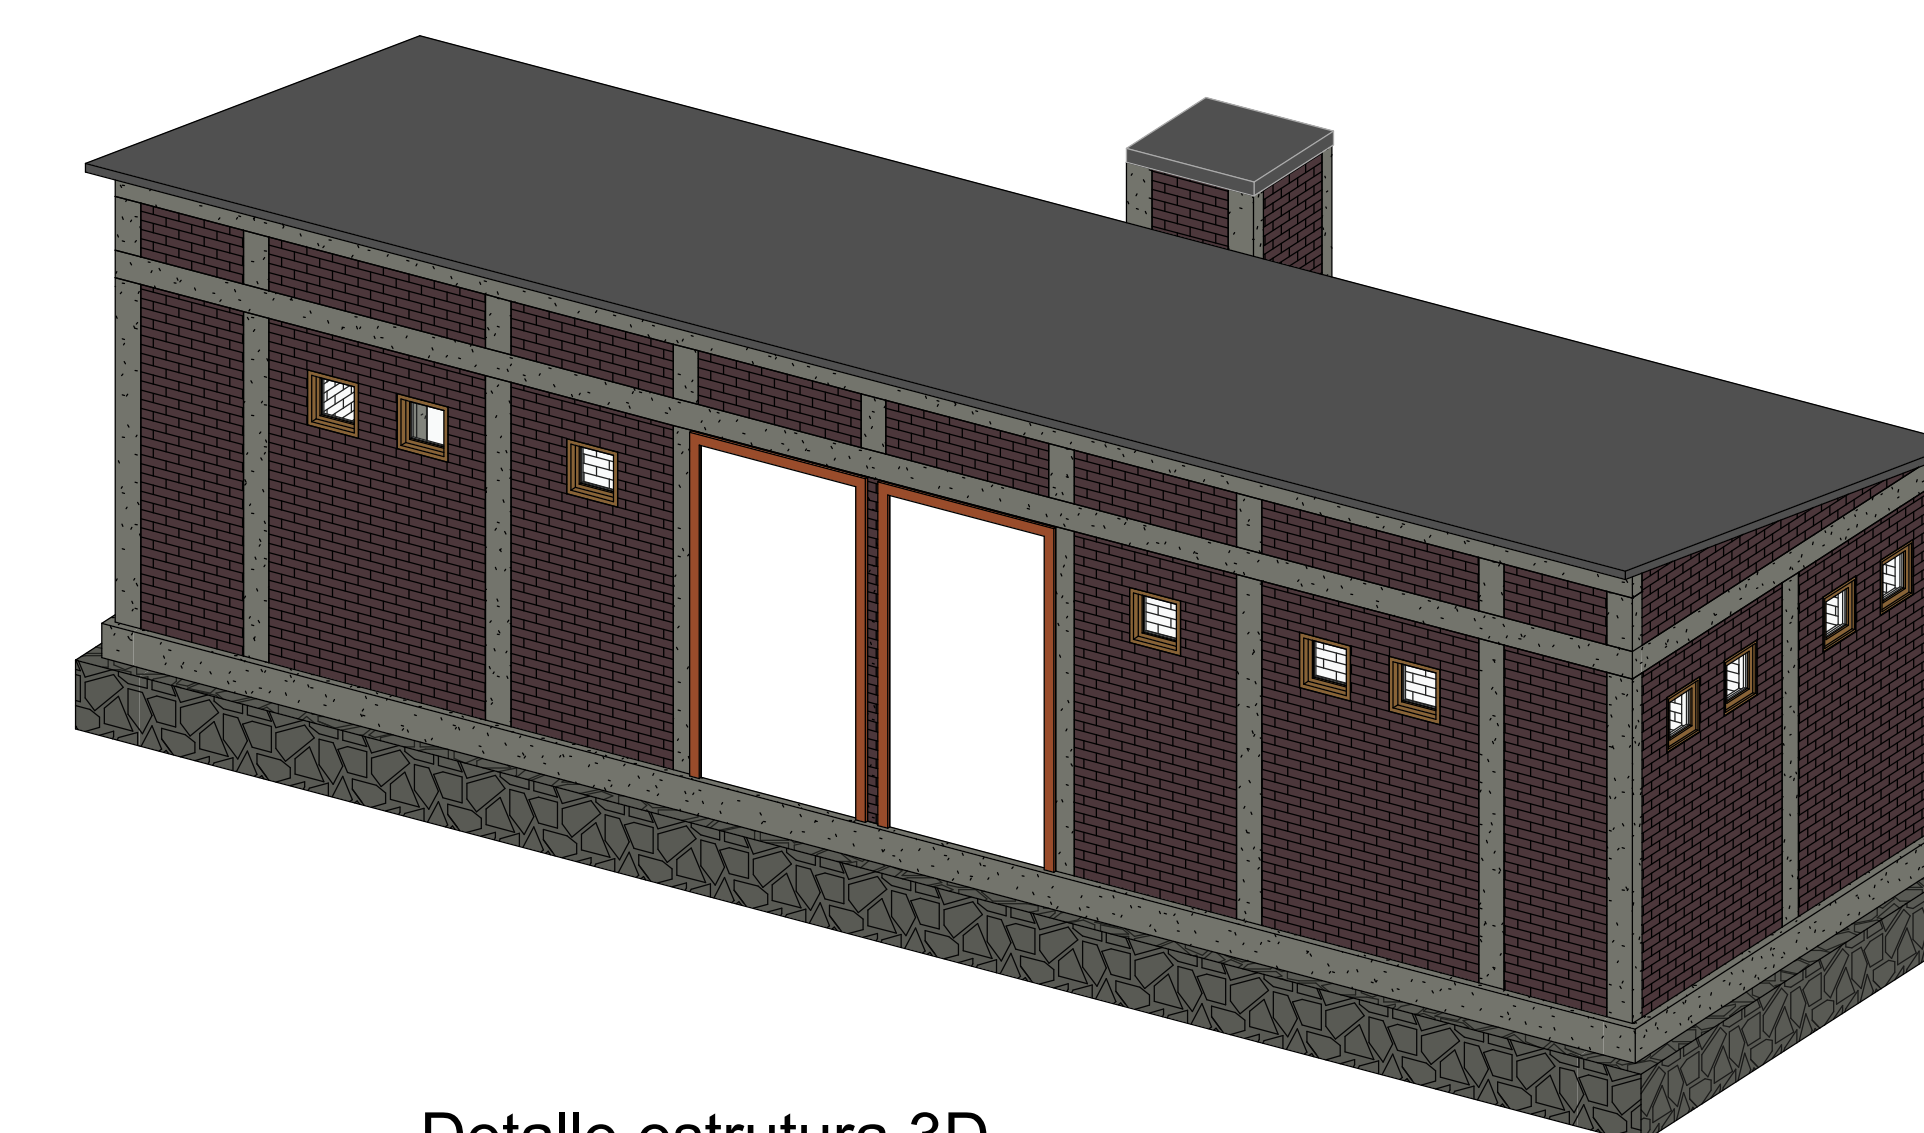

9  
2  
**Detalle estructura 3D**

Consultant  
Address  
Phone  
Fax  
e-mail

Consultant  
Address  
Phone  
Fax  
e-mail

Consultant  
Address  
Phone  
Fax  
e-mail

Consultant  
Address  
Phone  
Fax  
e-mail

No.	Description	Date

**Diseño  
Arquitectónico.**

Project number 1  
Date 12/06/2019  
Drawn by Author  
Checked by Checker

2

Scale As indicated