




**CASA UJUETA
FACHADA LATERAL**

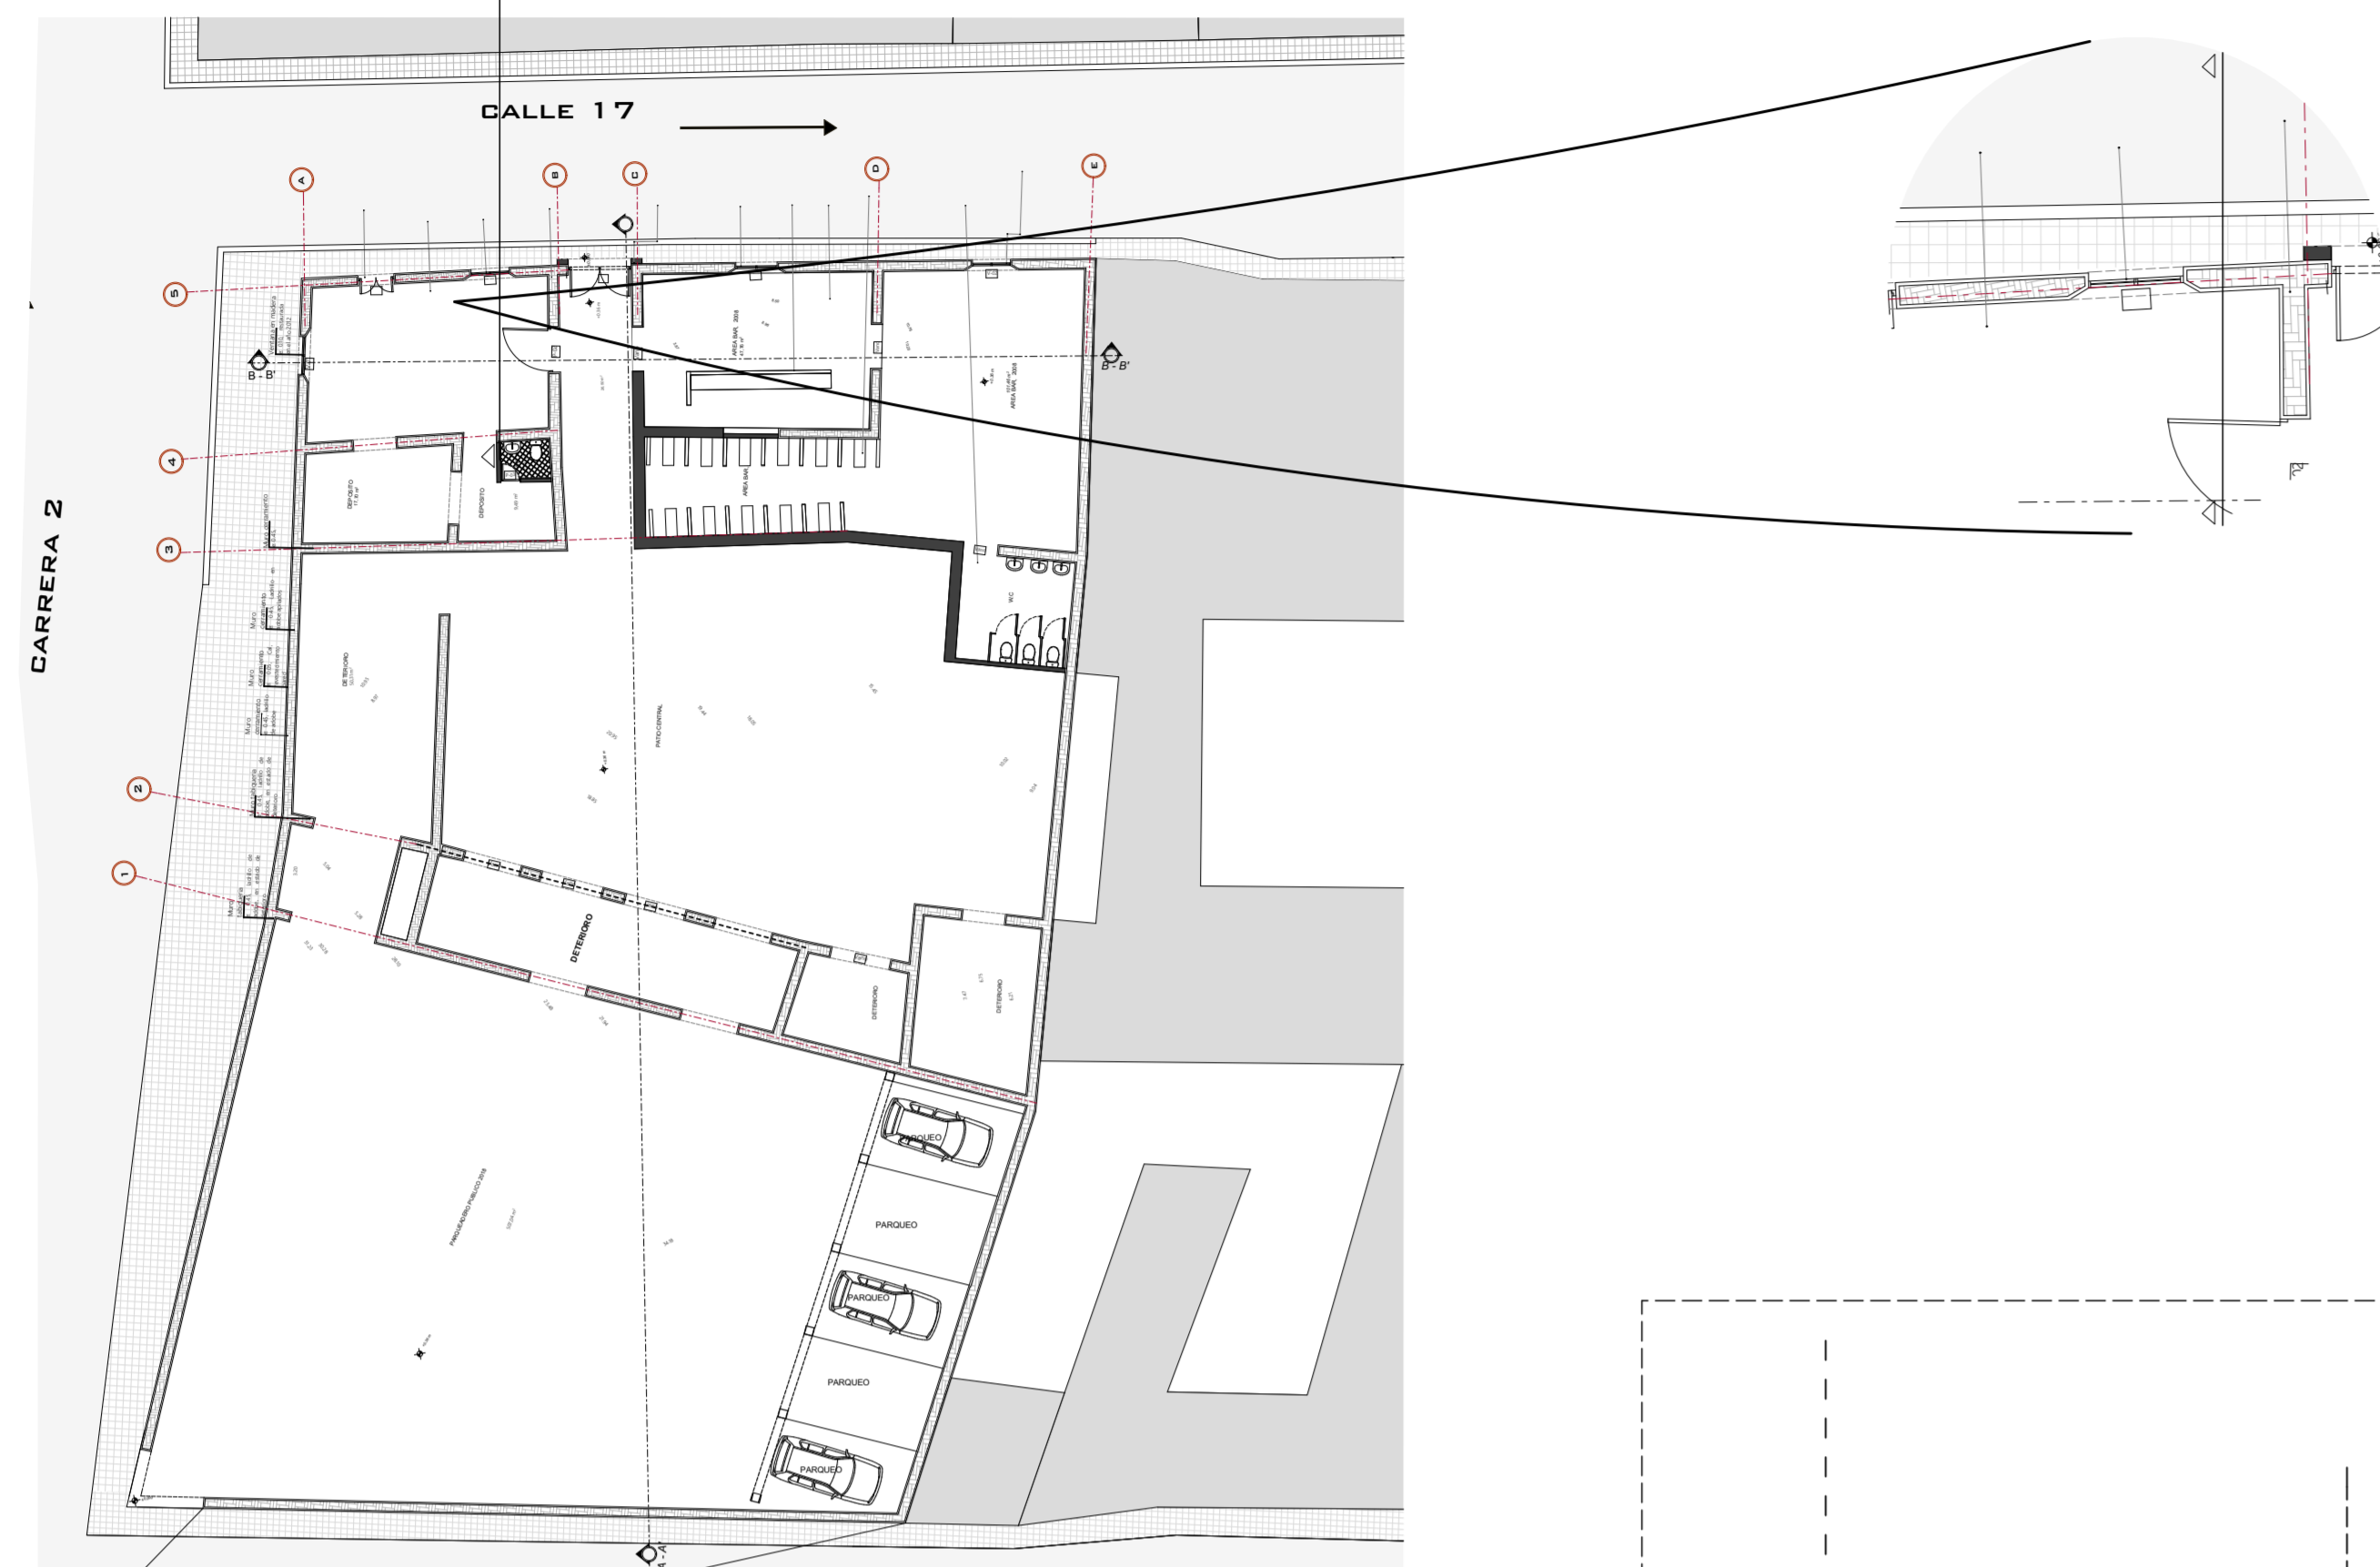


LOCALIZACION ESC: 1_250

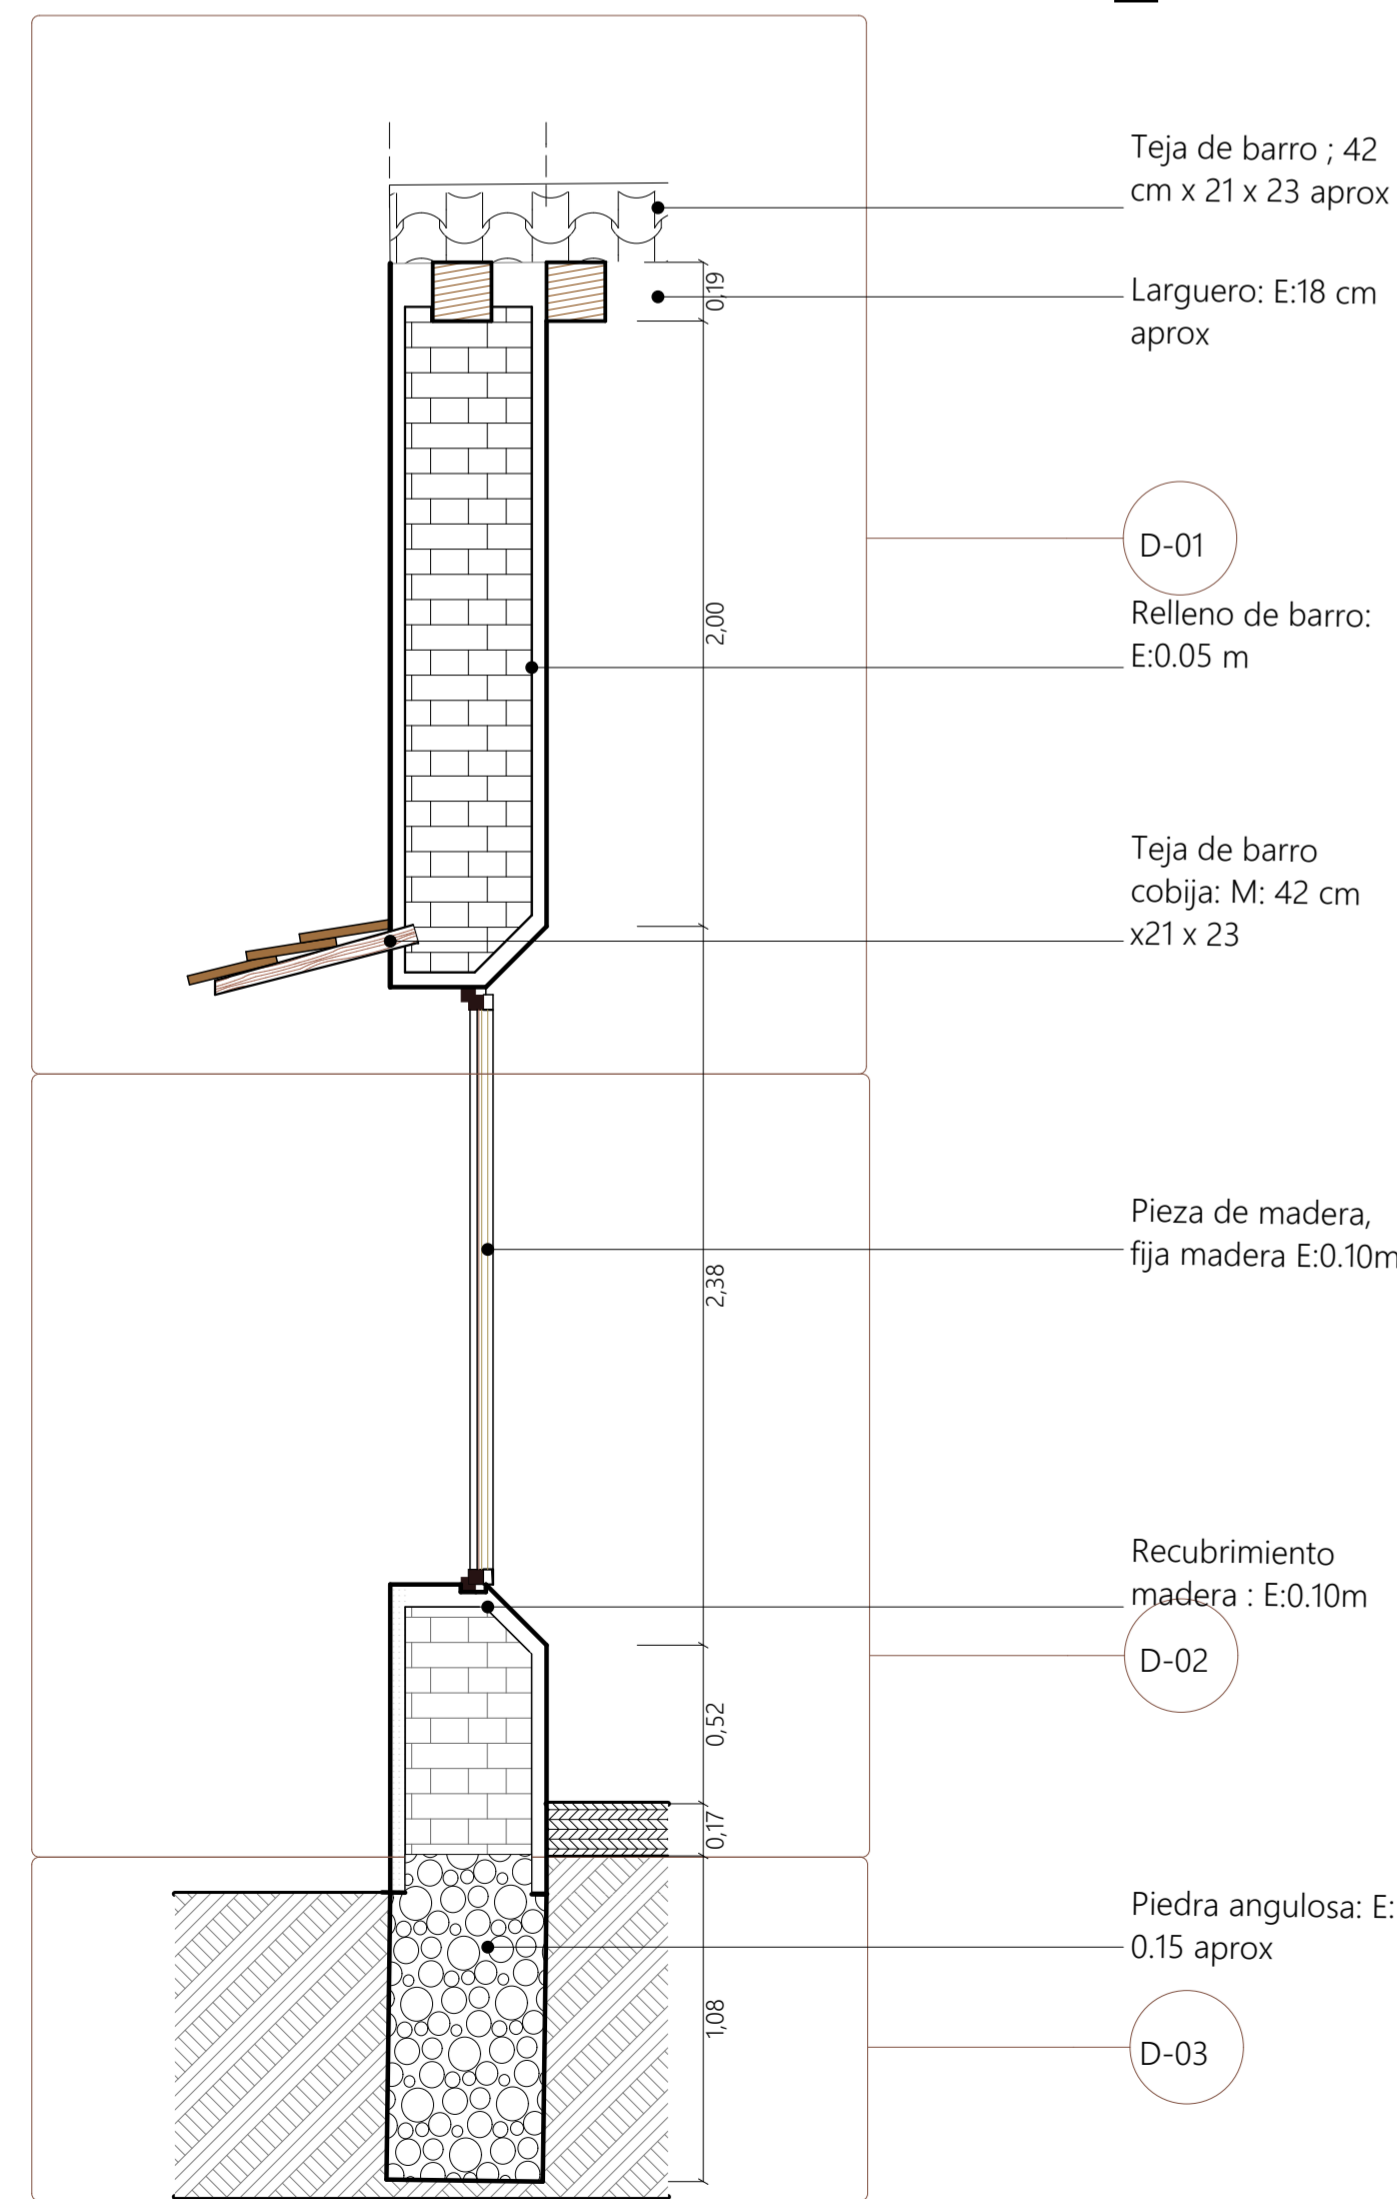


CORTE FACHADA 1_25

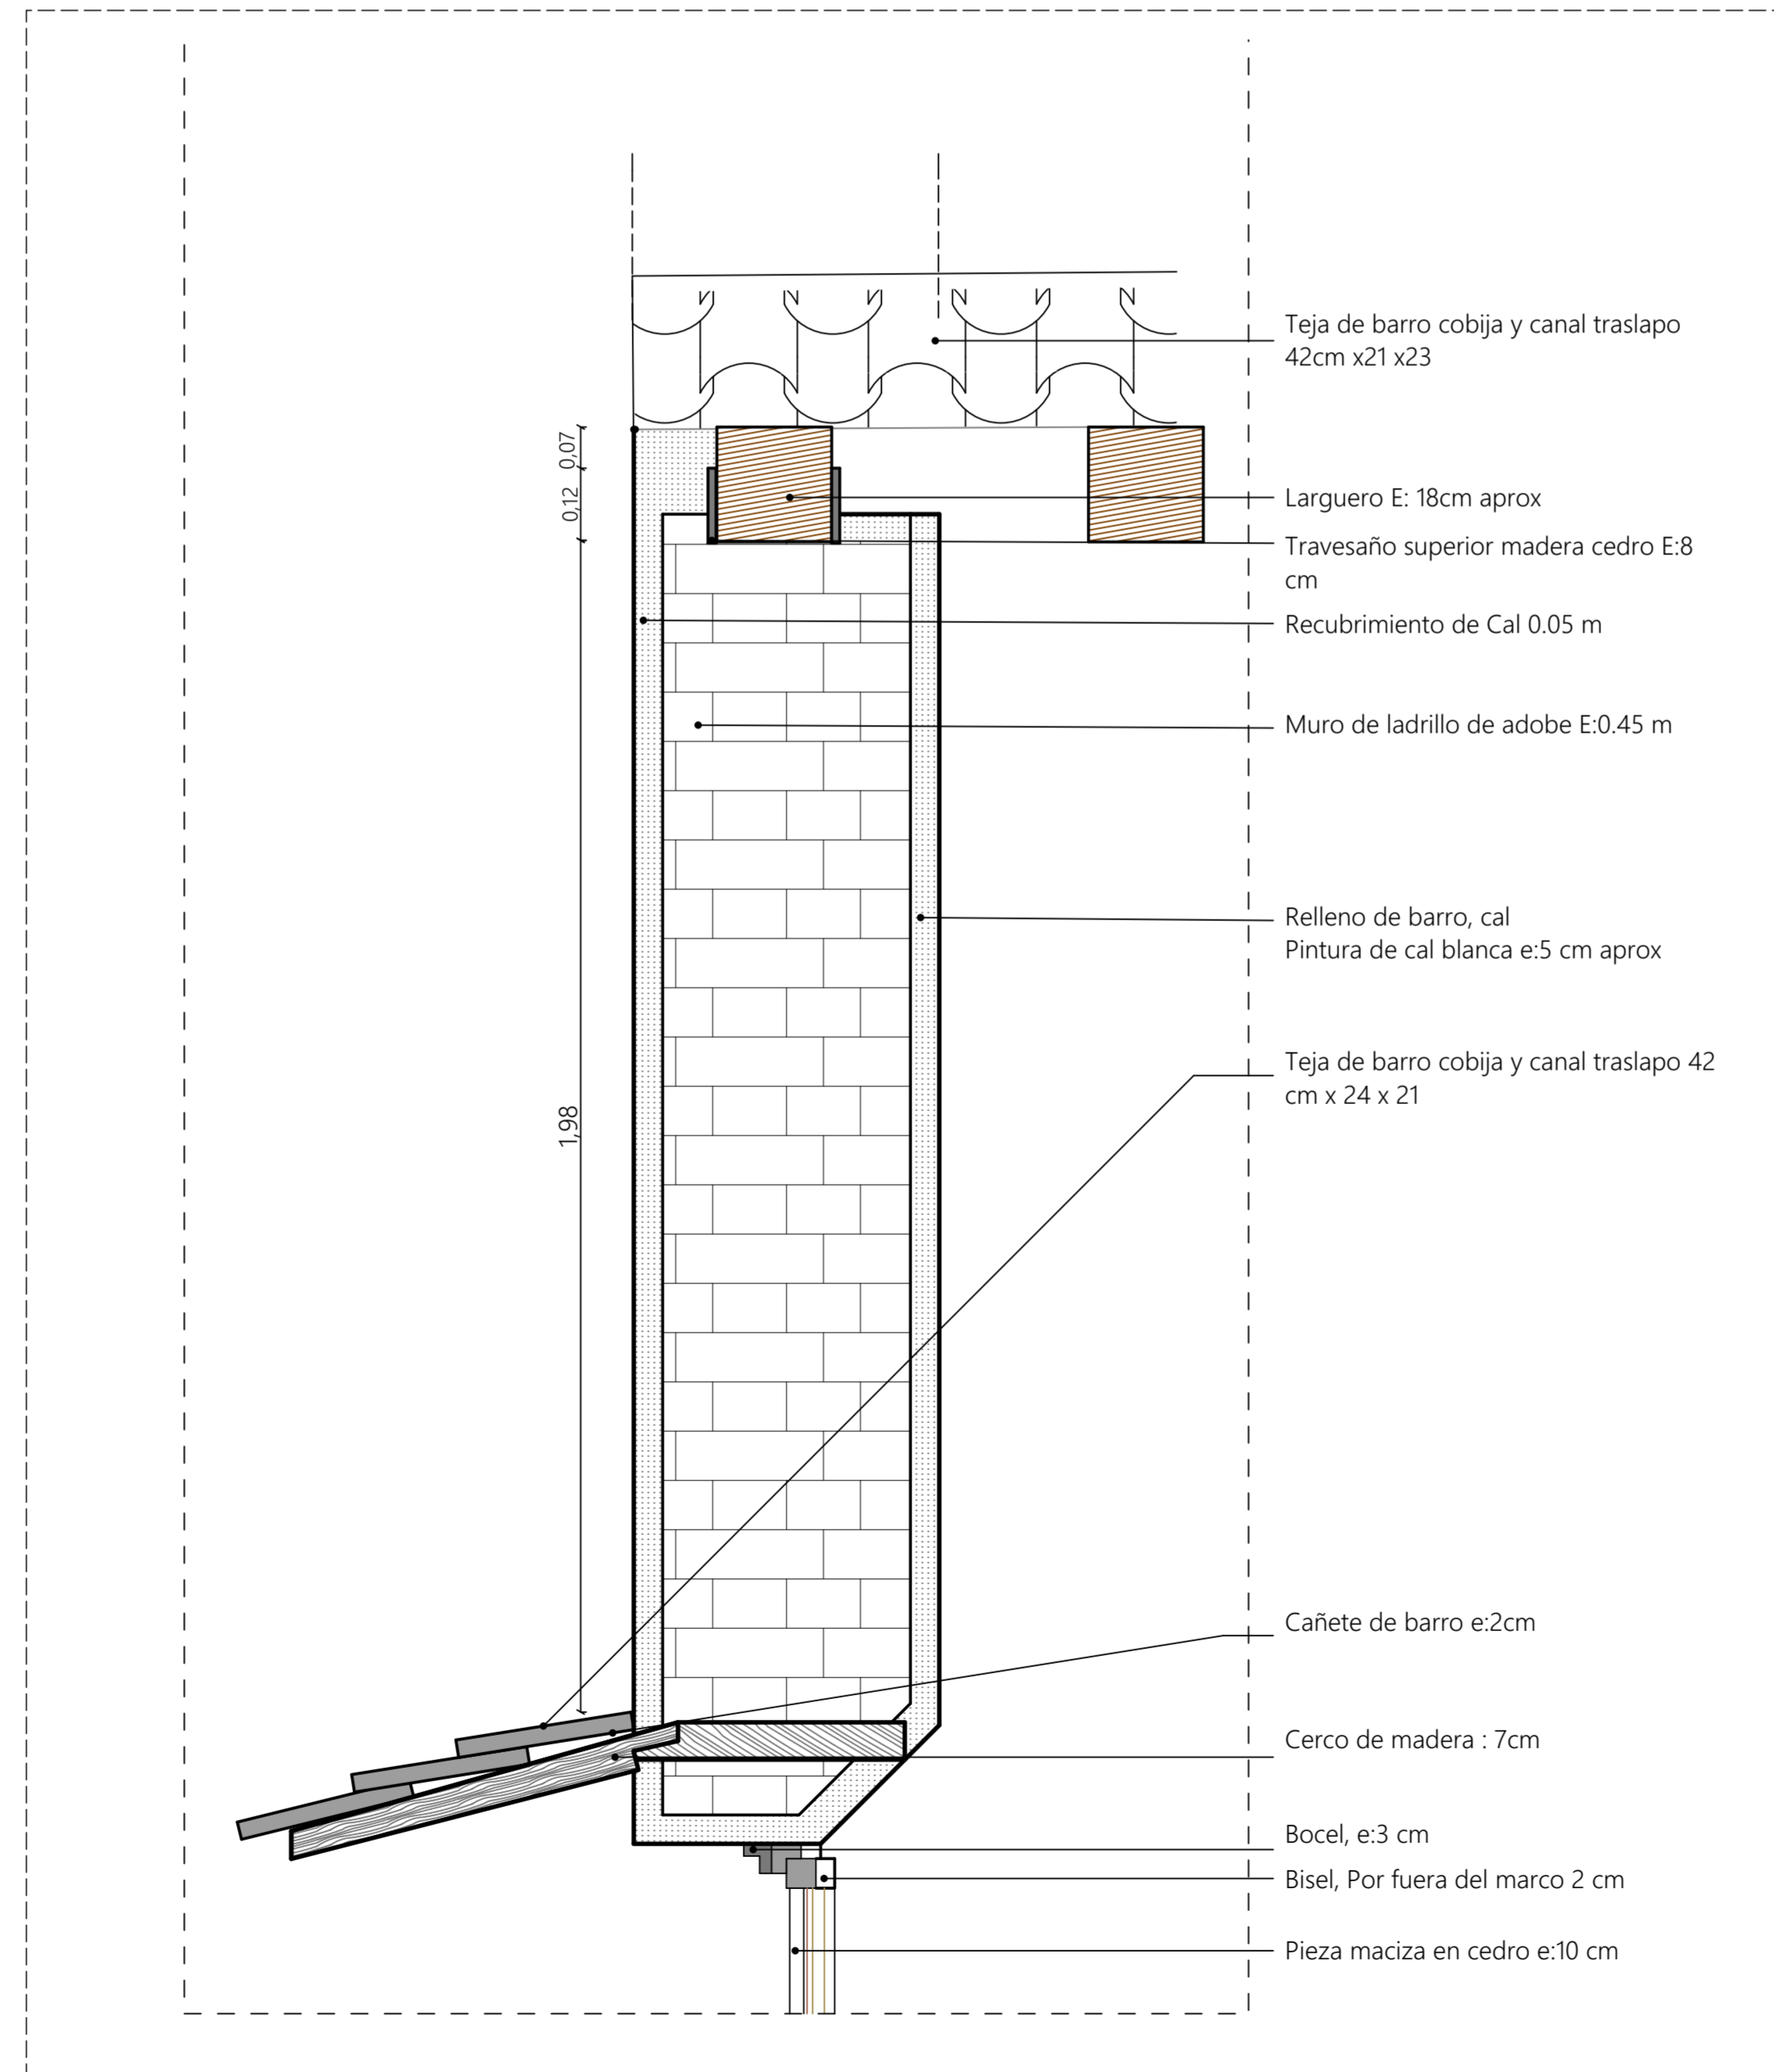


**DETALLE 01
ESC: 1_10**

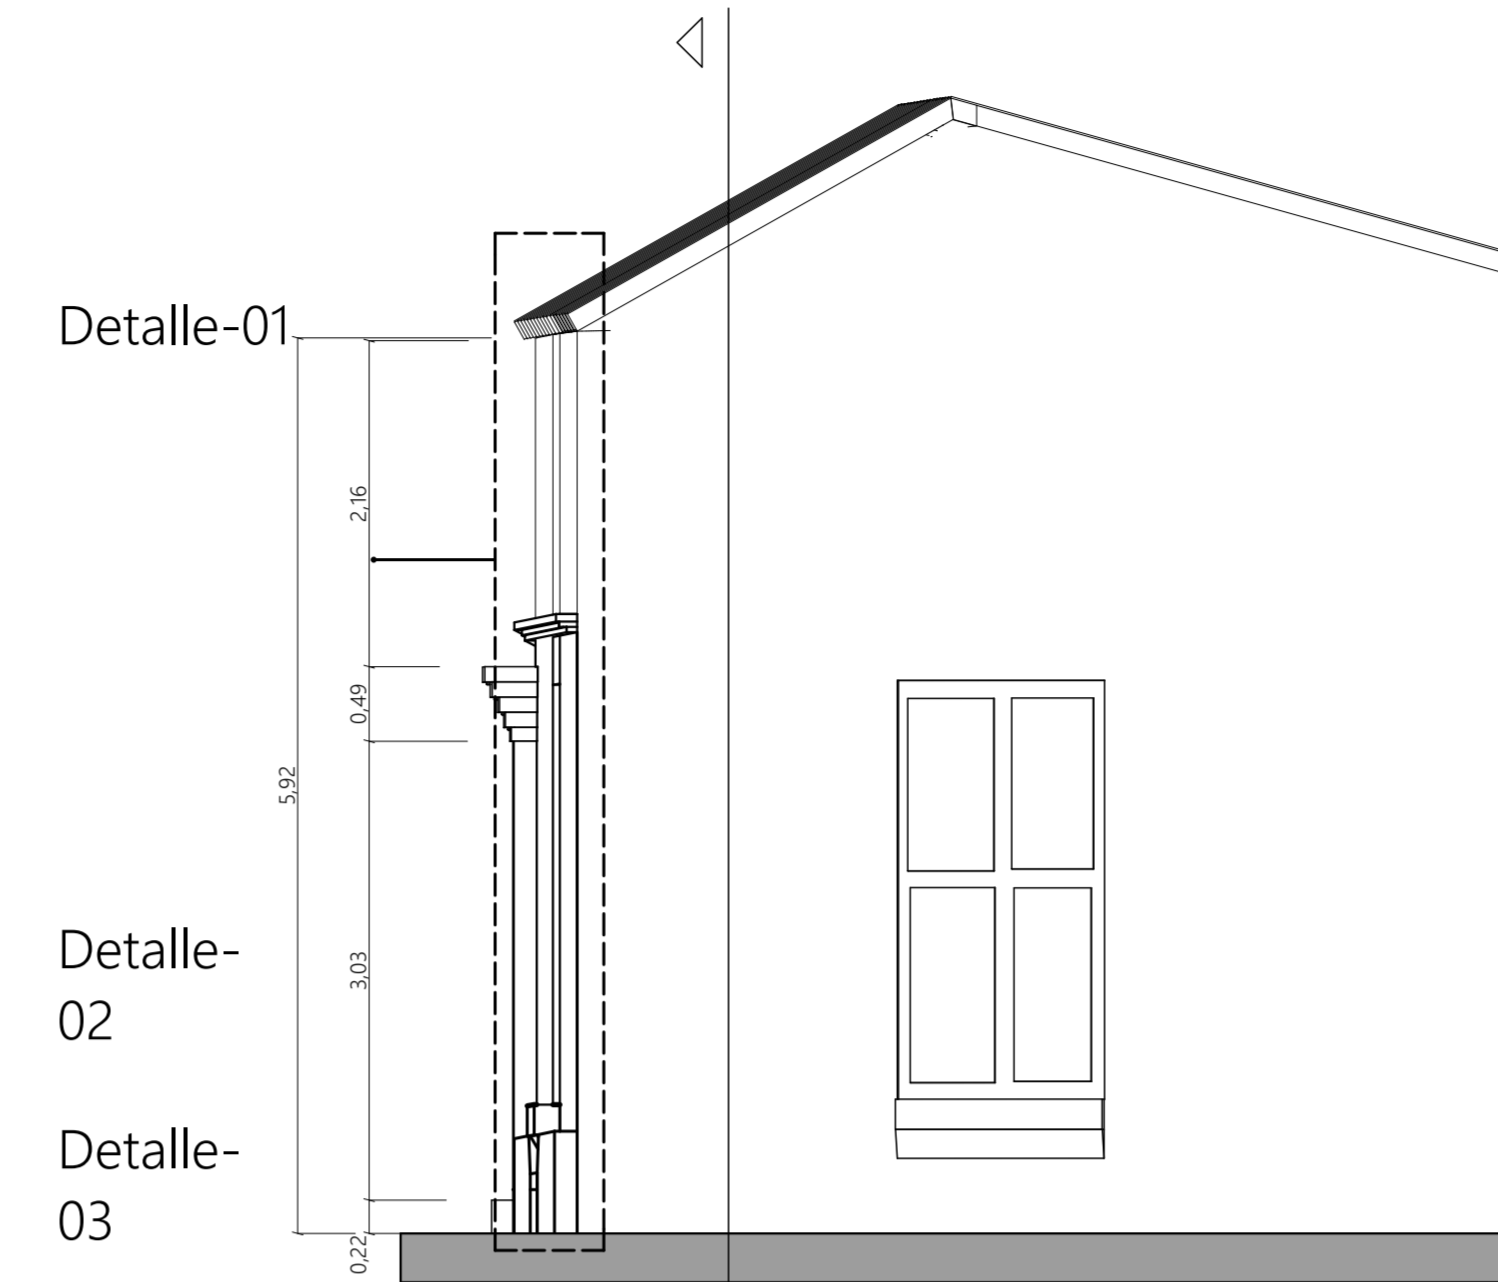

**FACHADA LATERAL
ESC: 1_50**

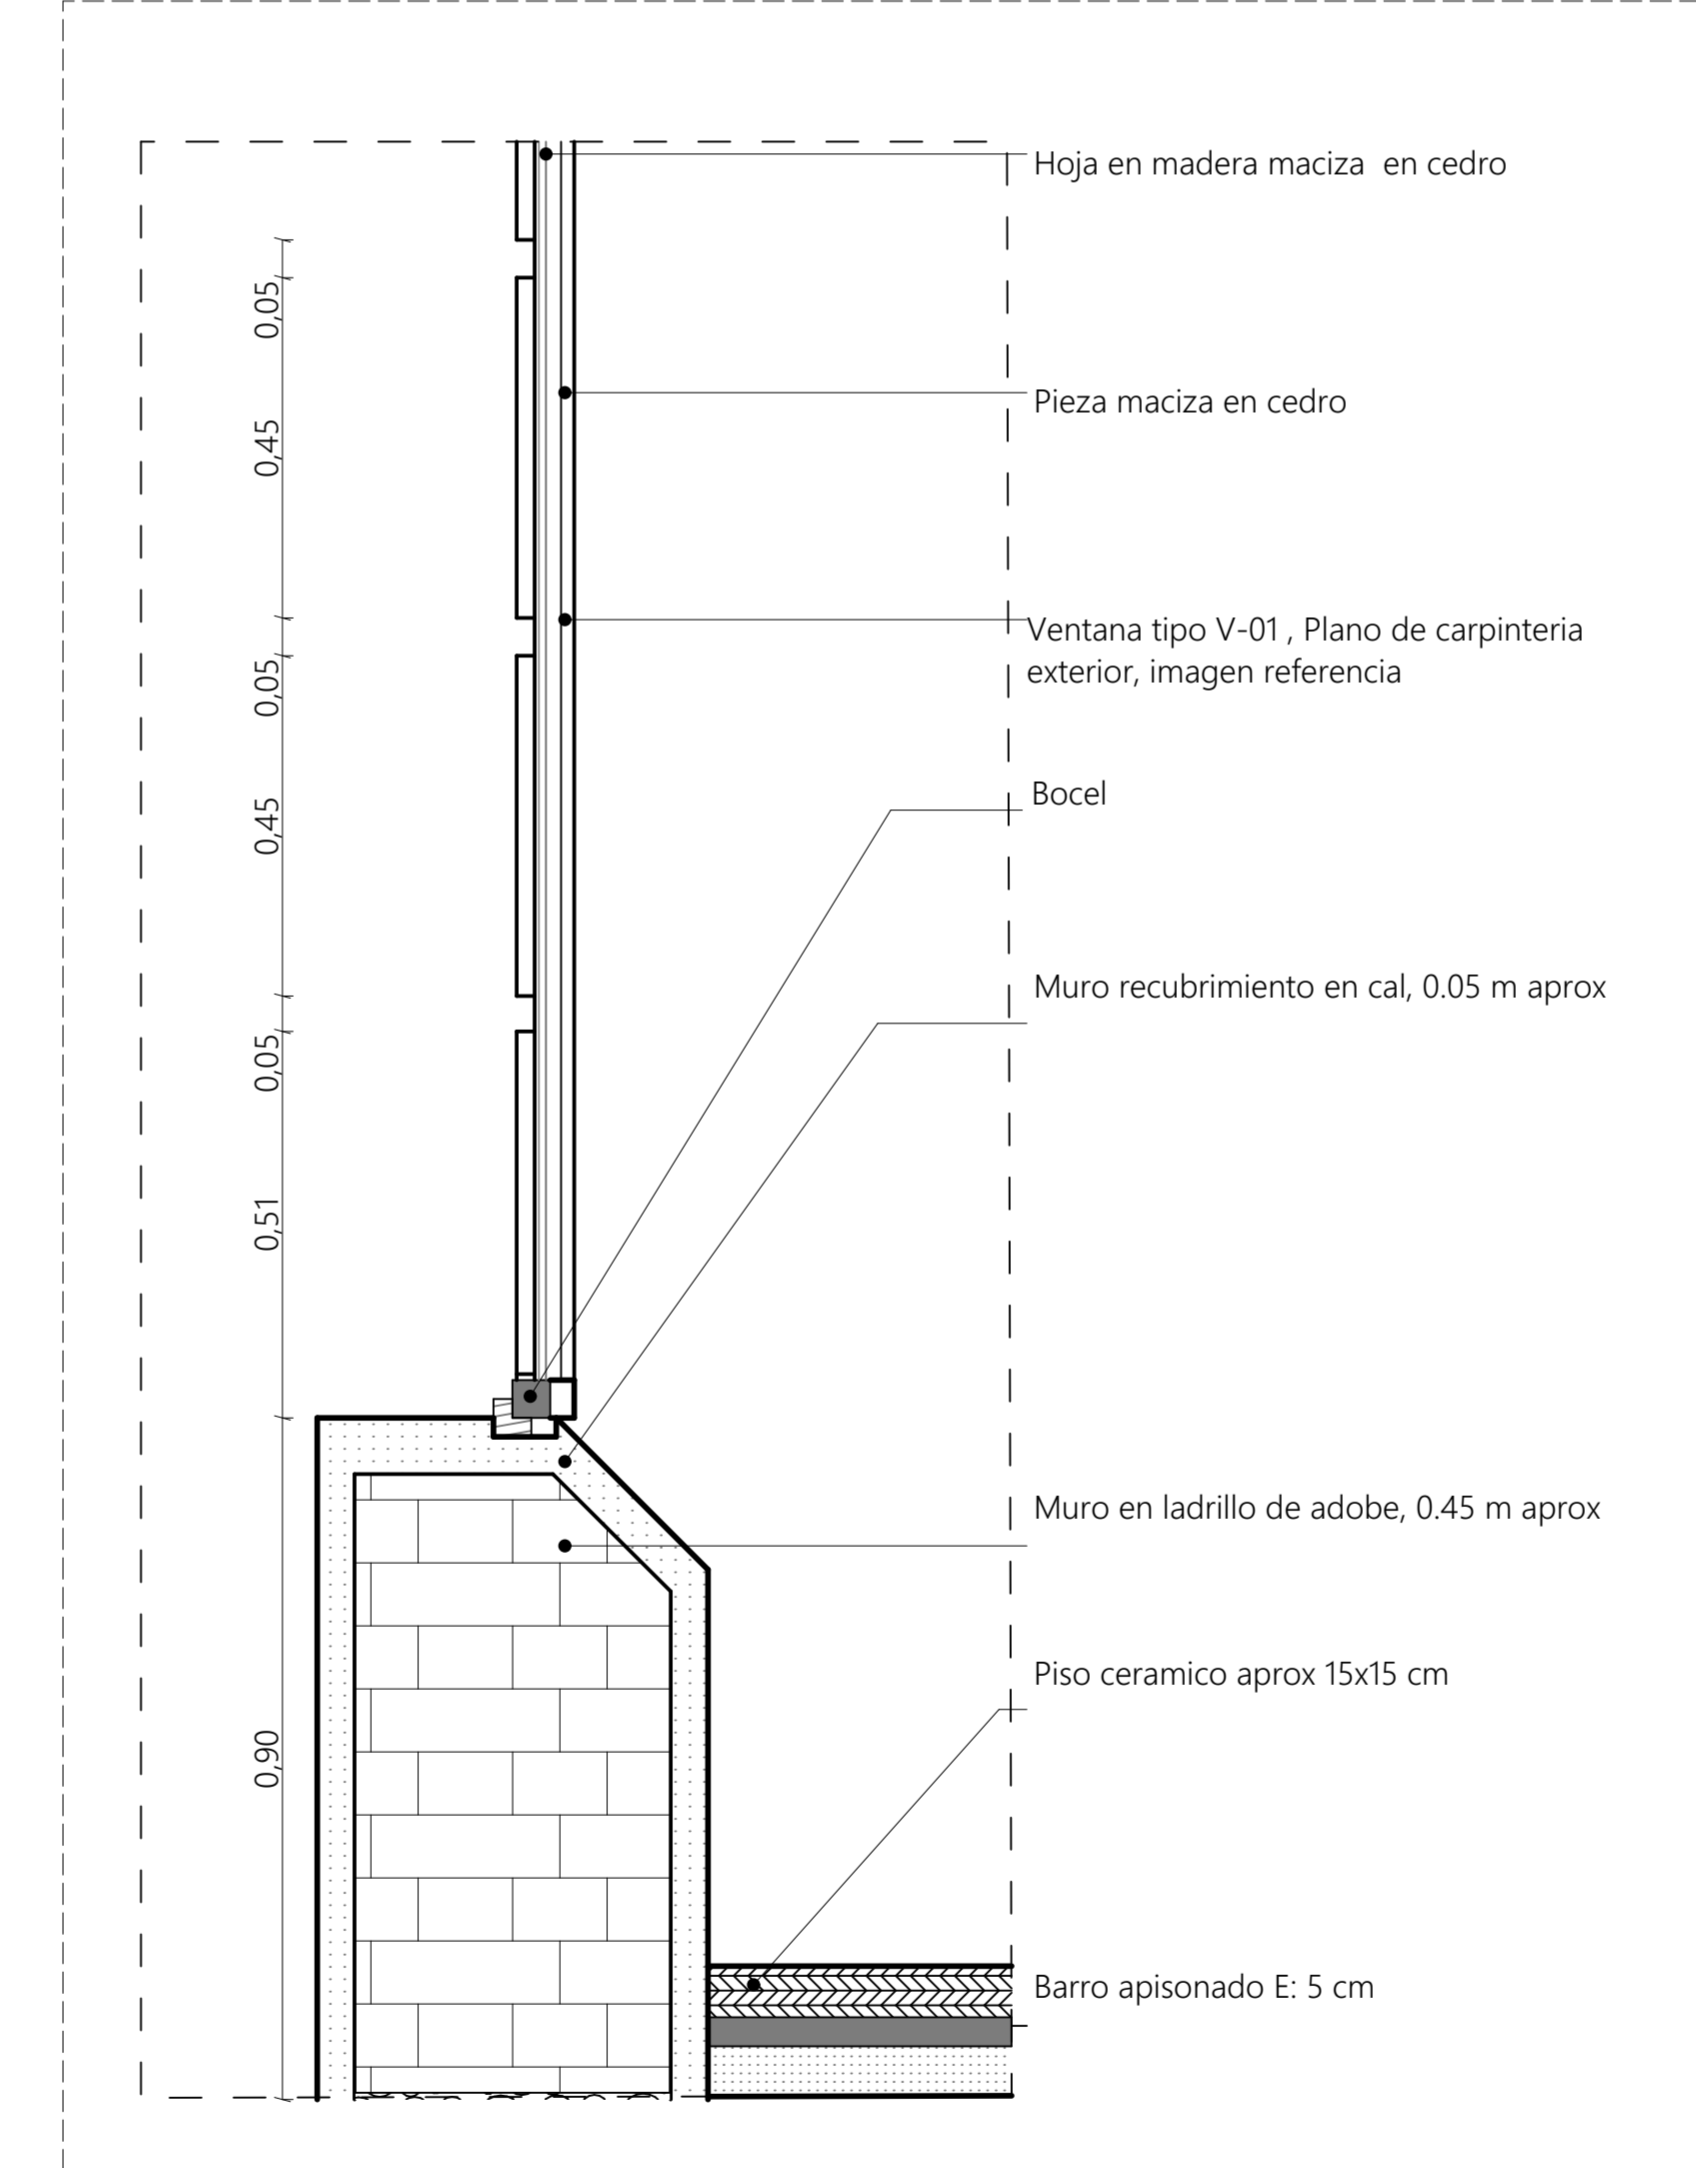

**DETALLE 02
ESC: 1_10**

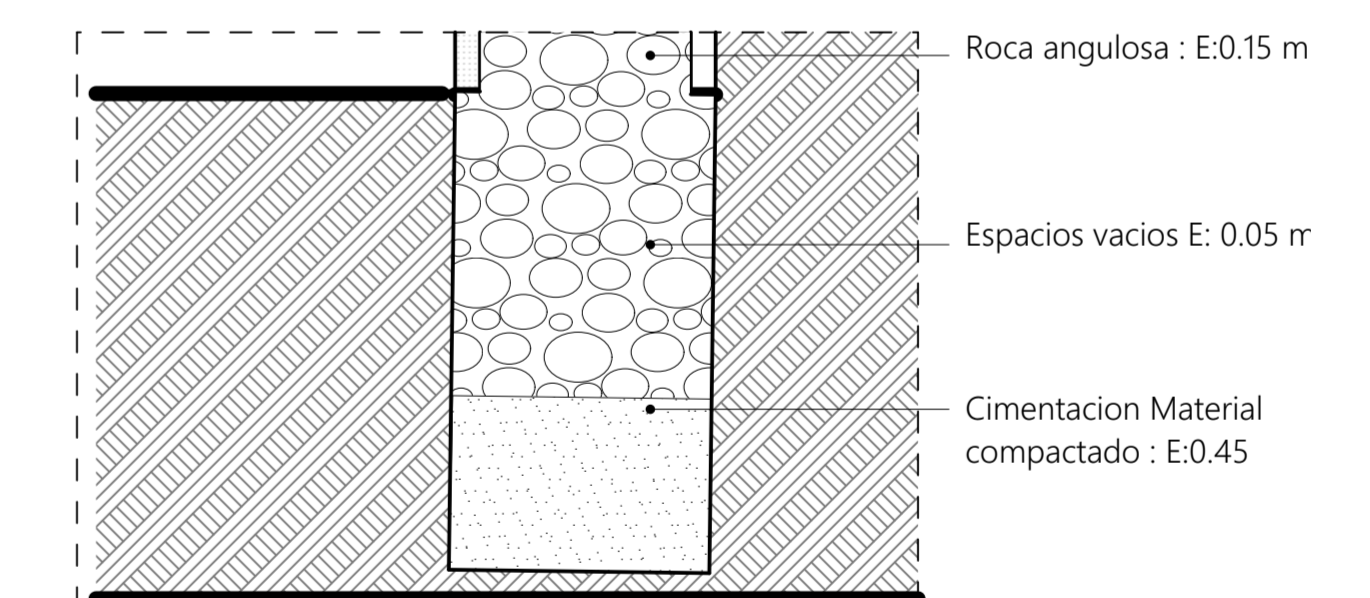

DETALLE 03 ESC: 1_15

