

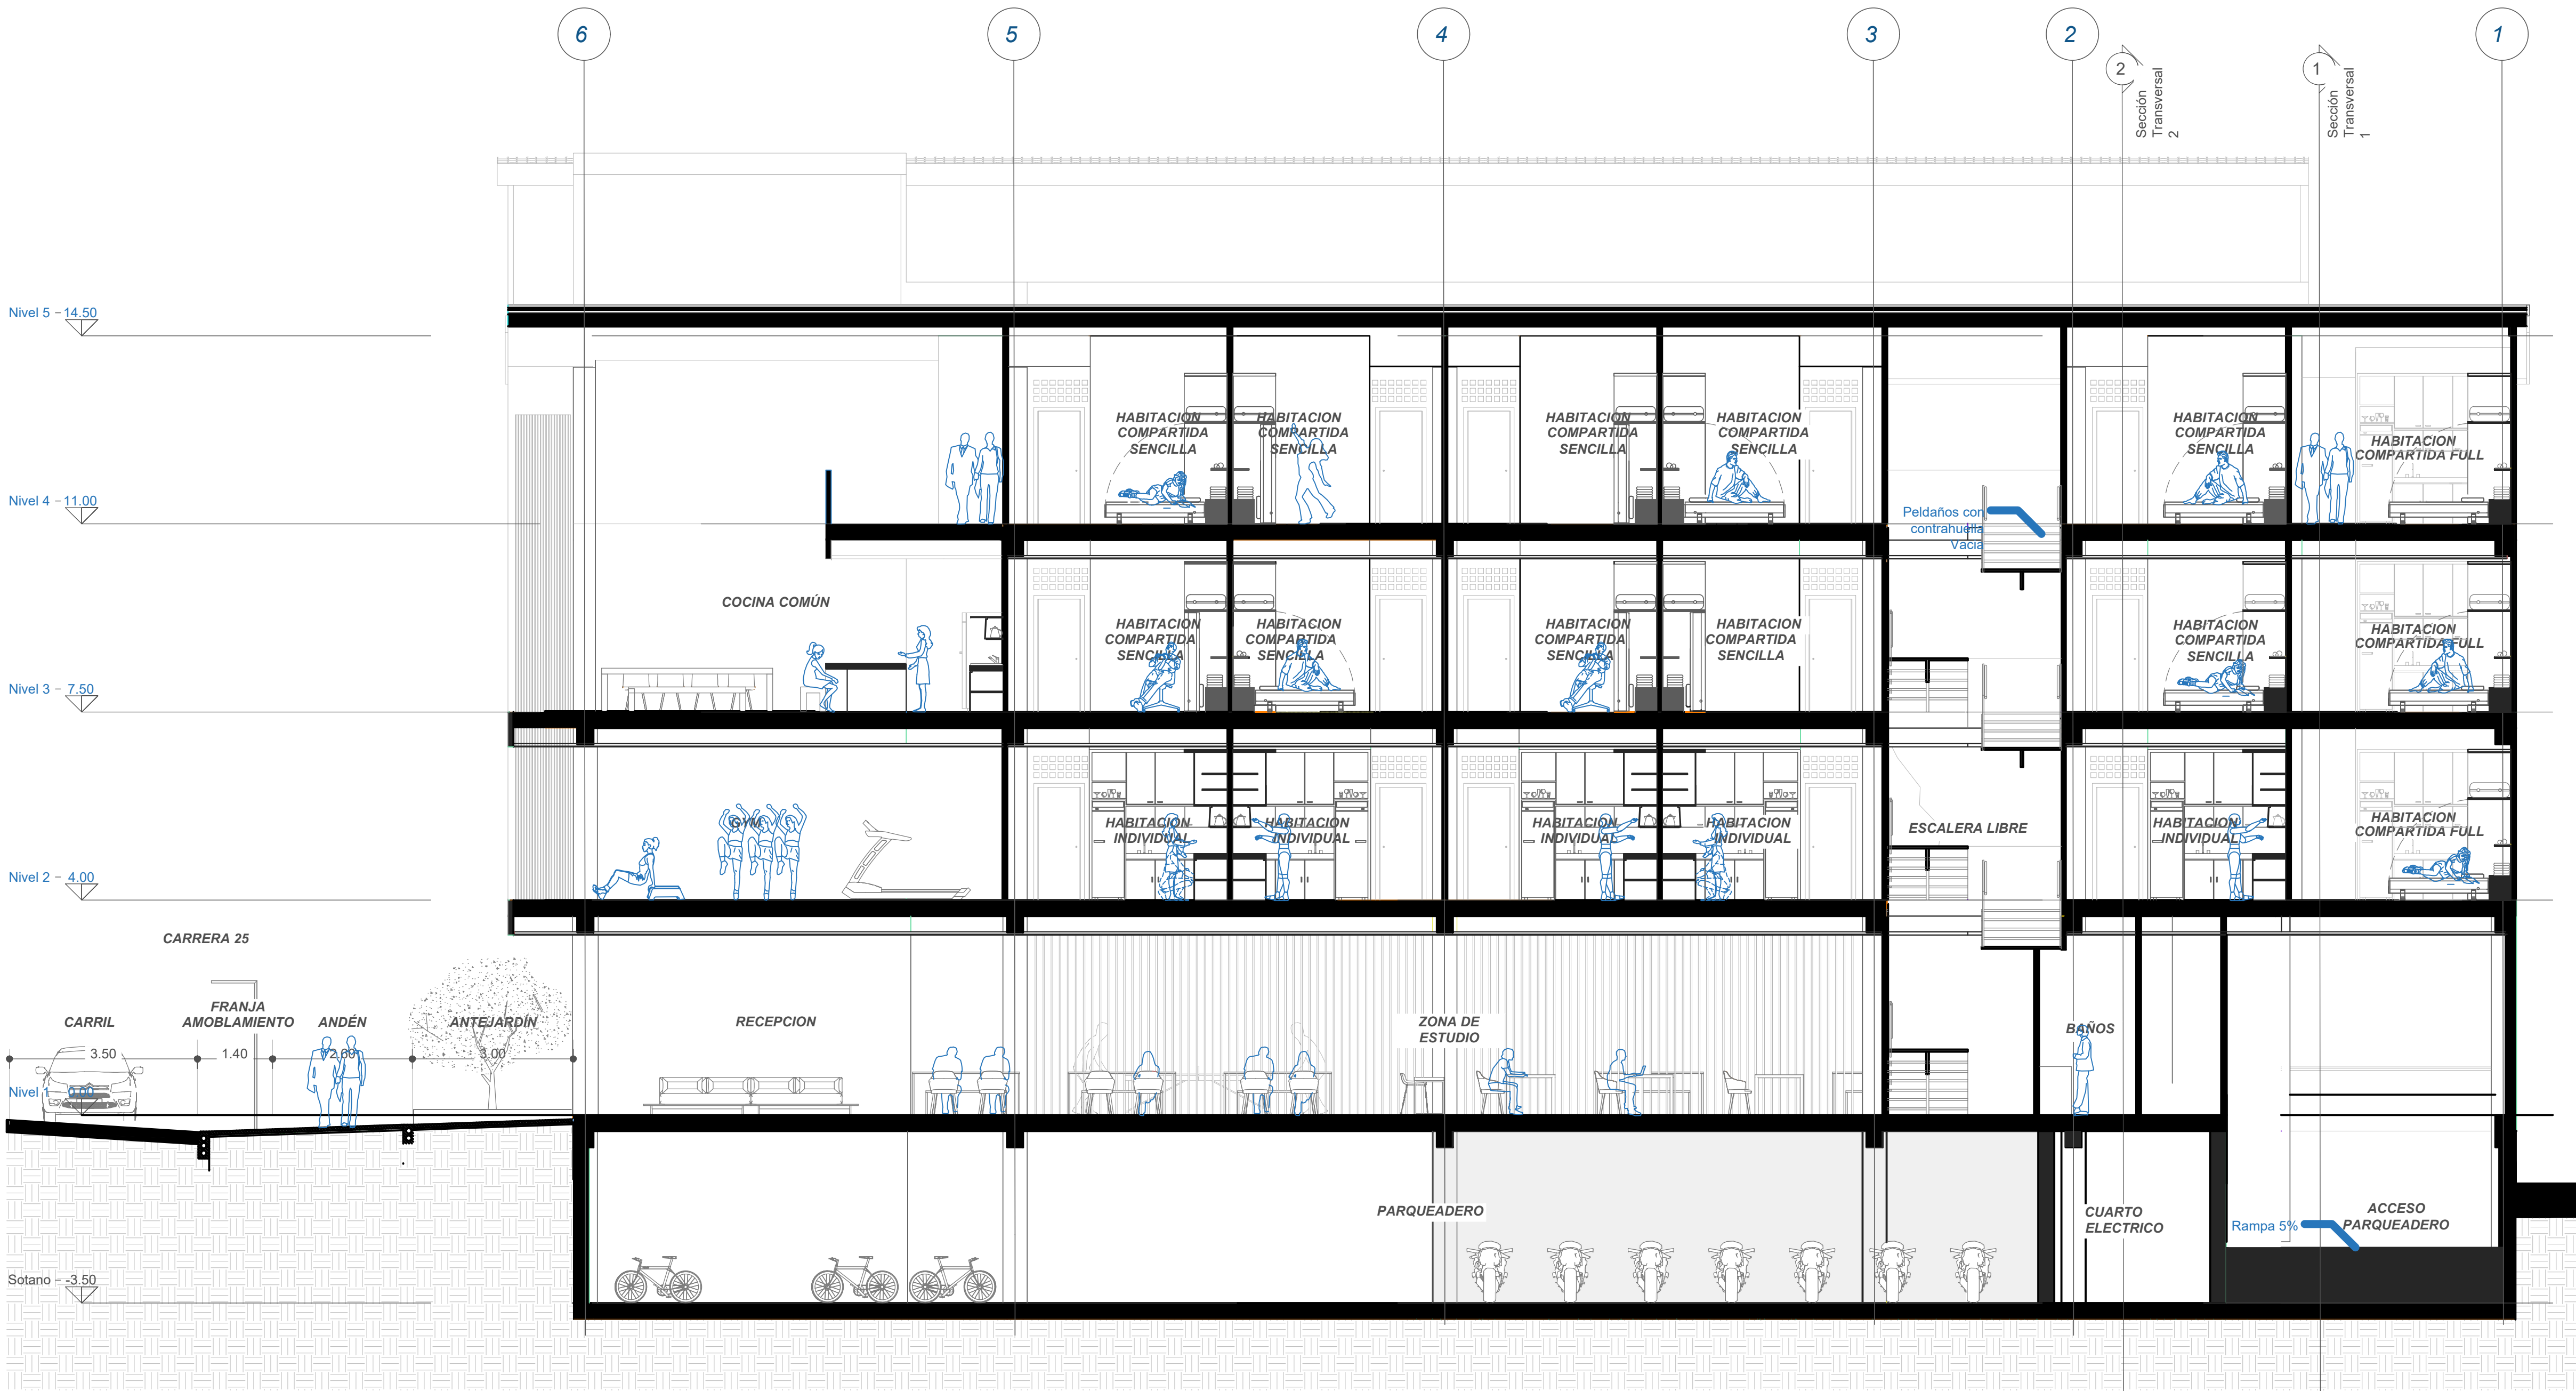



SECCION LONGITUDINAL 2

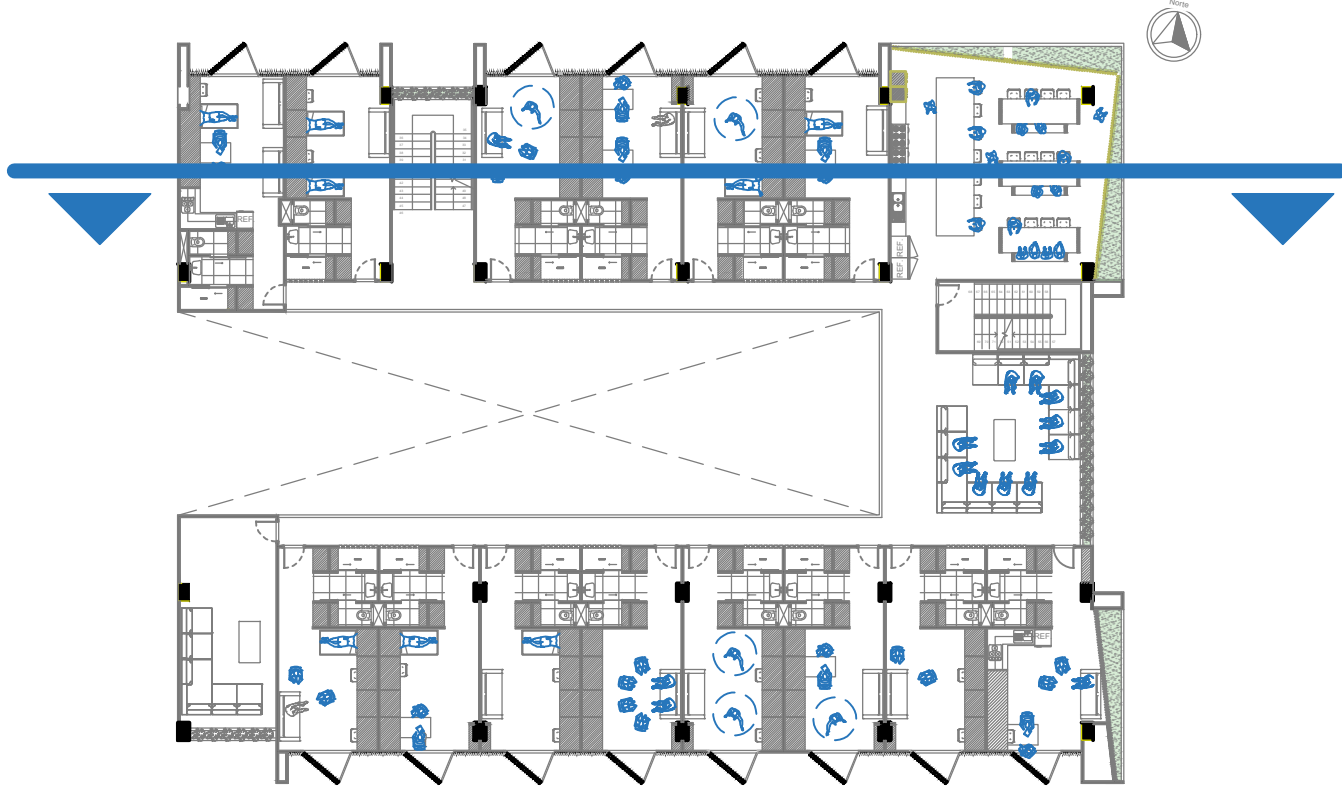


FRONTAL

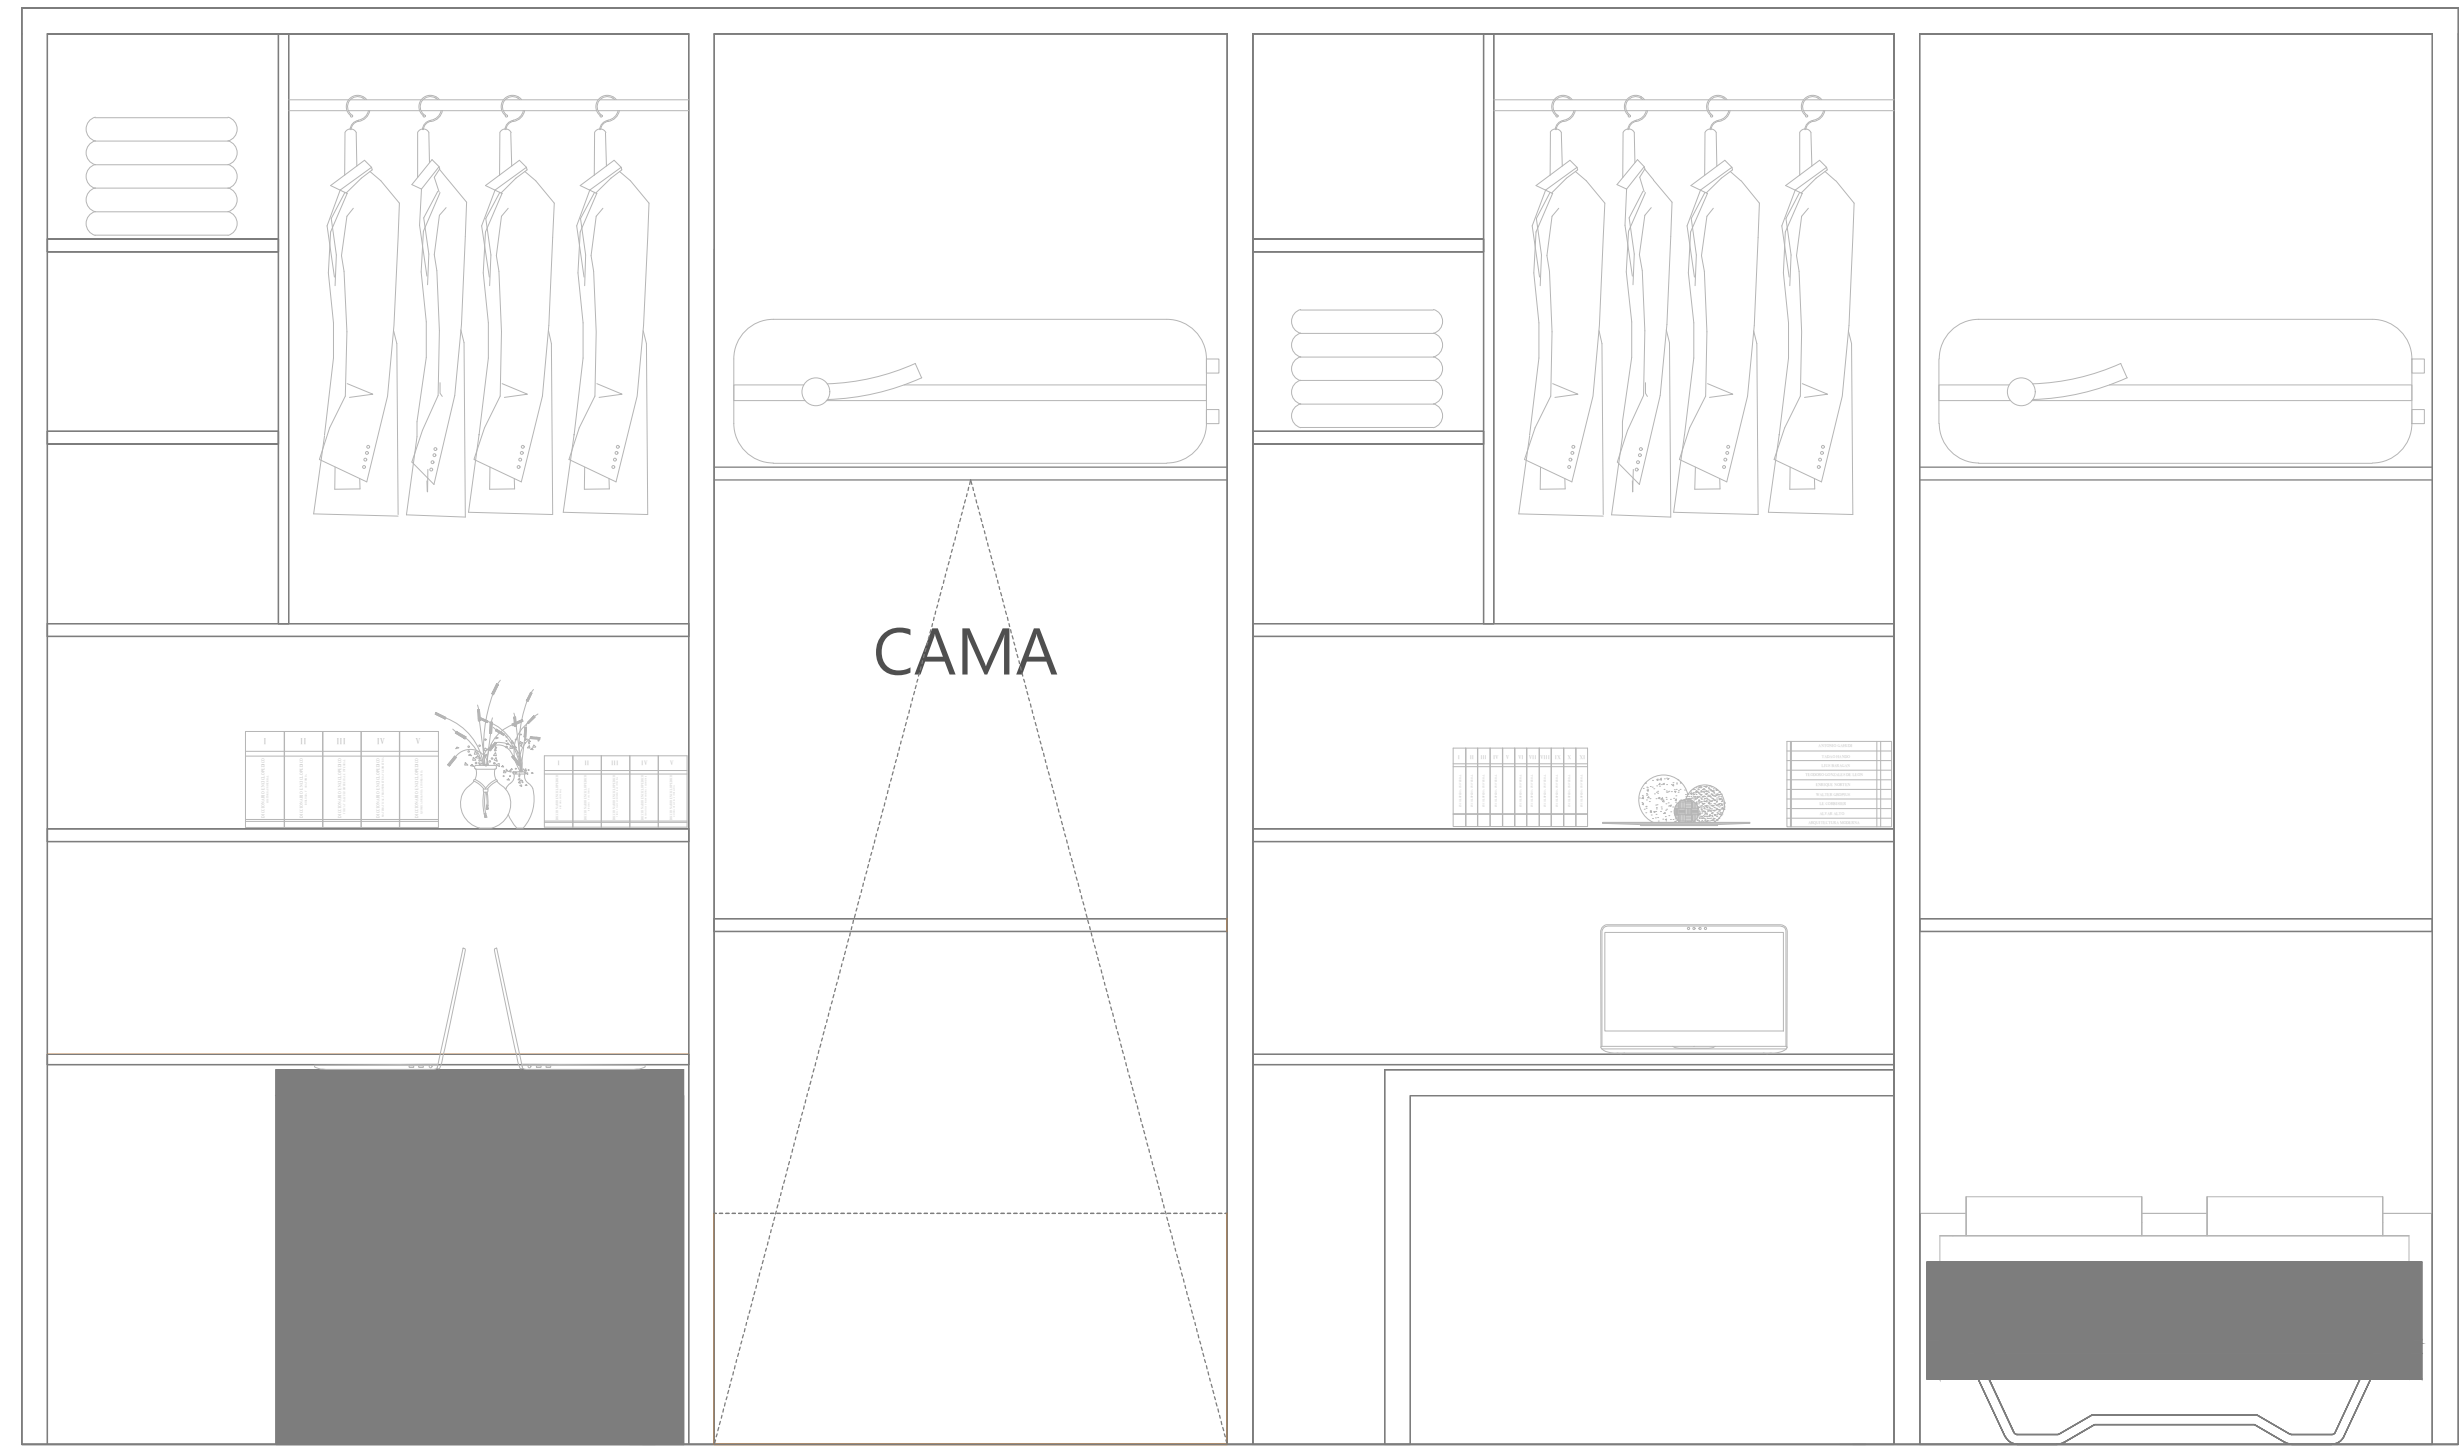

LATERAL

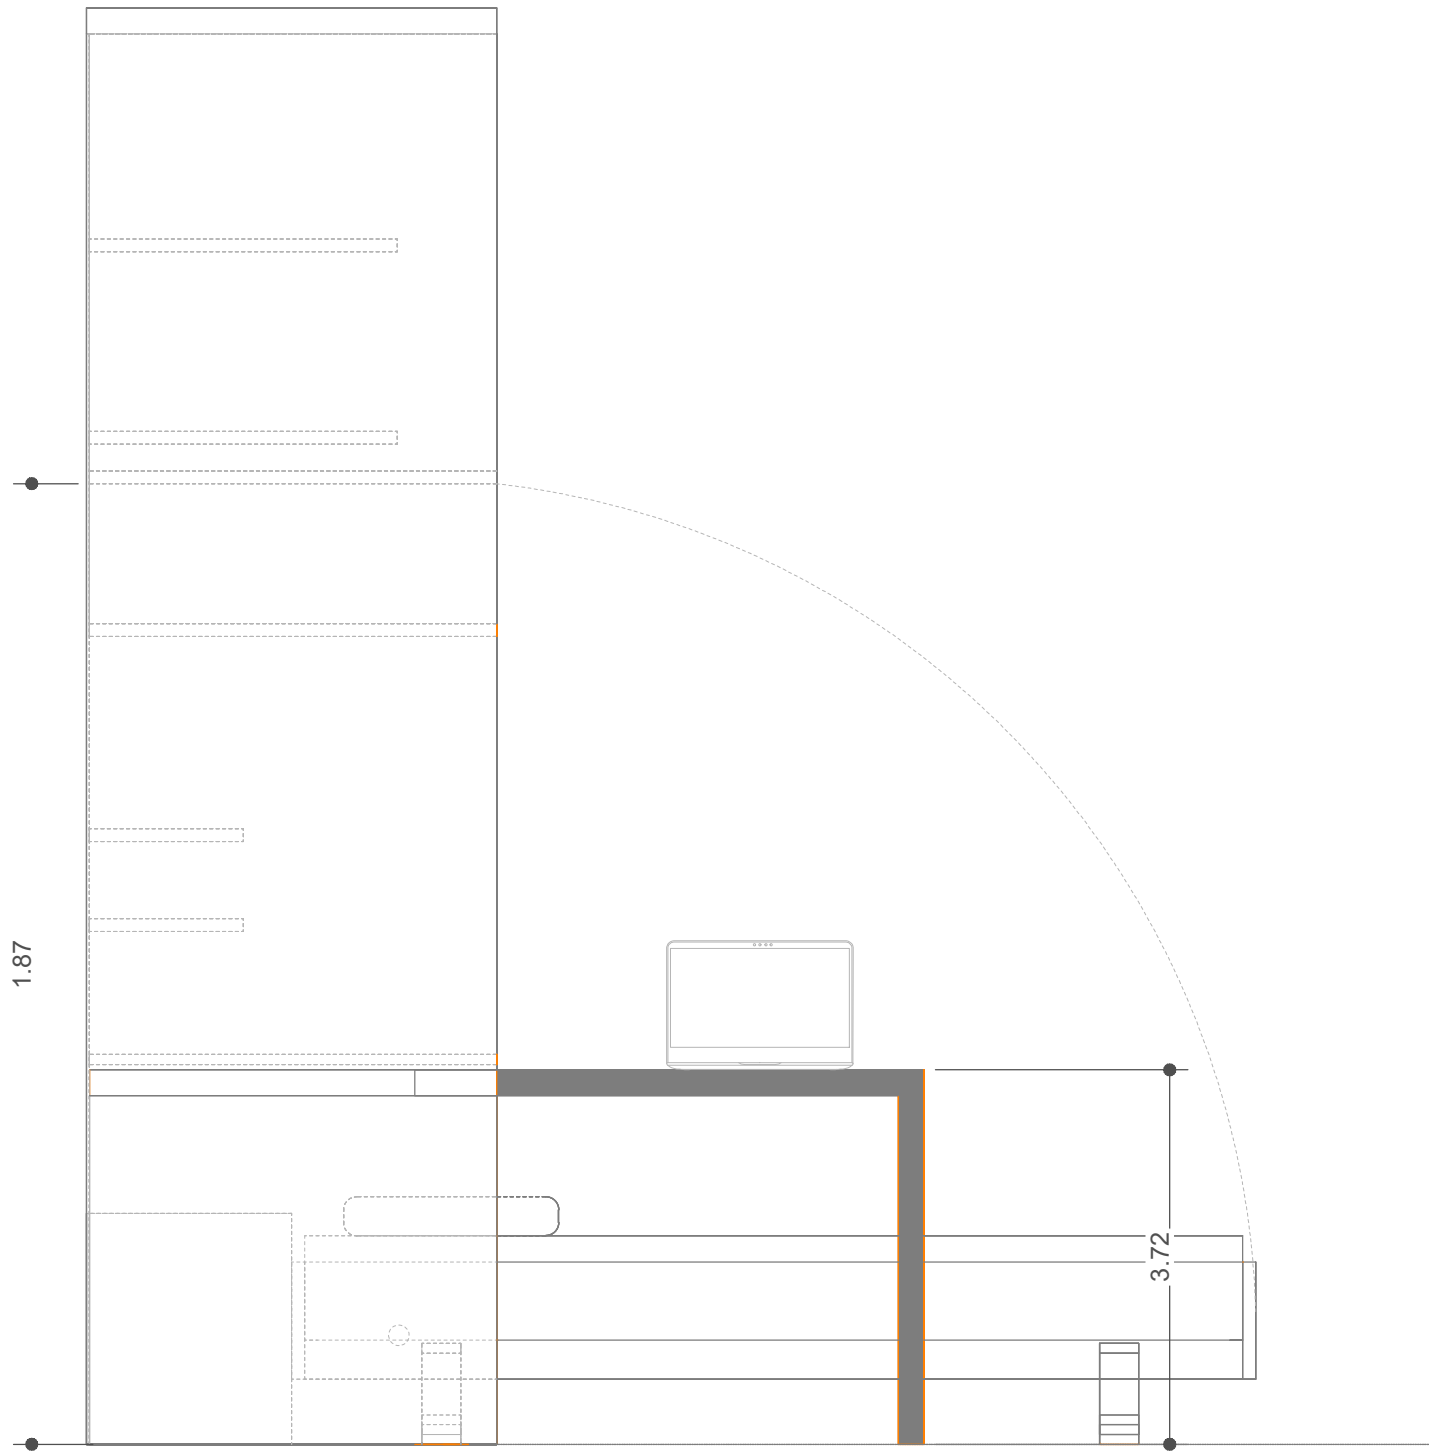

SUPERIOR

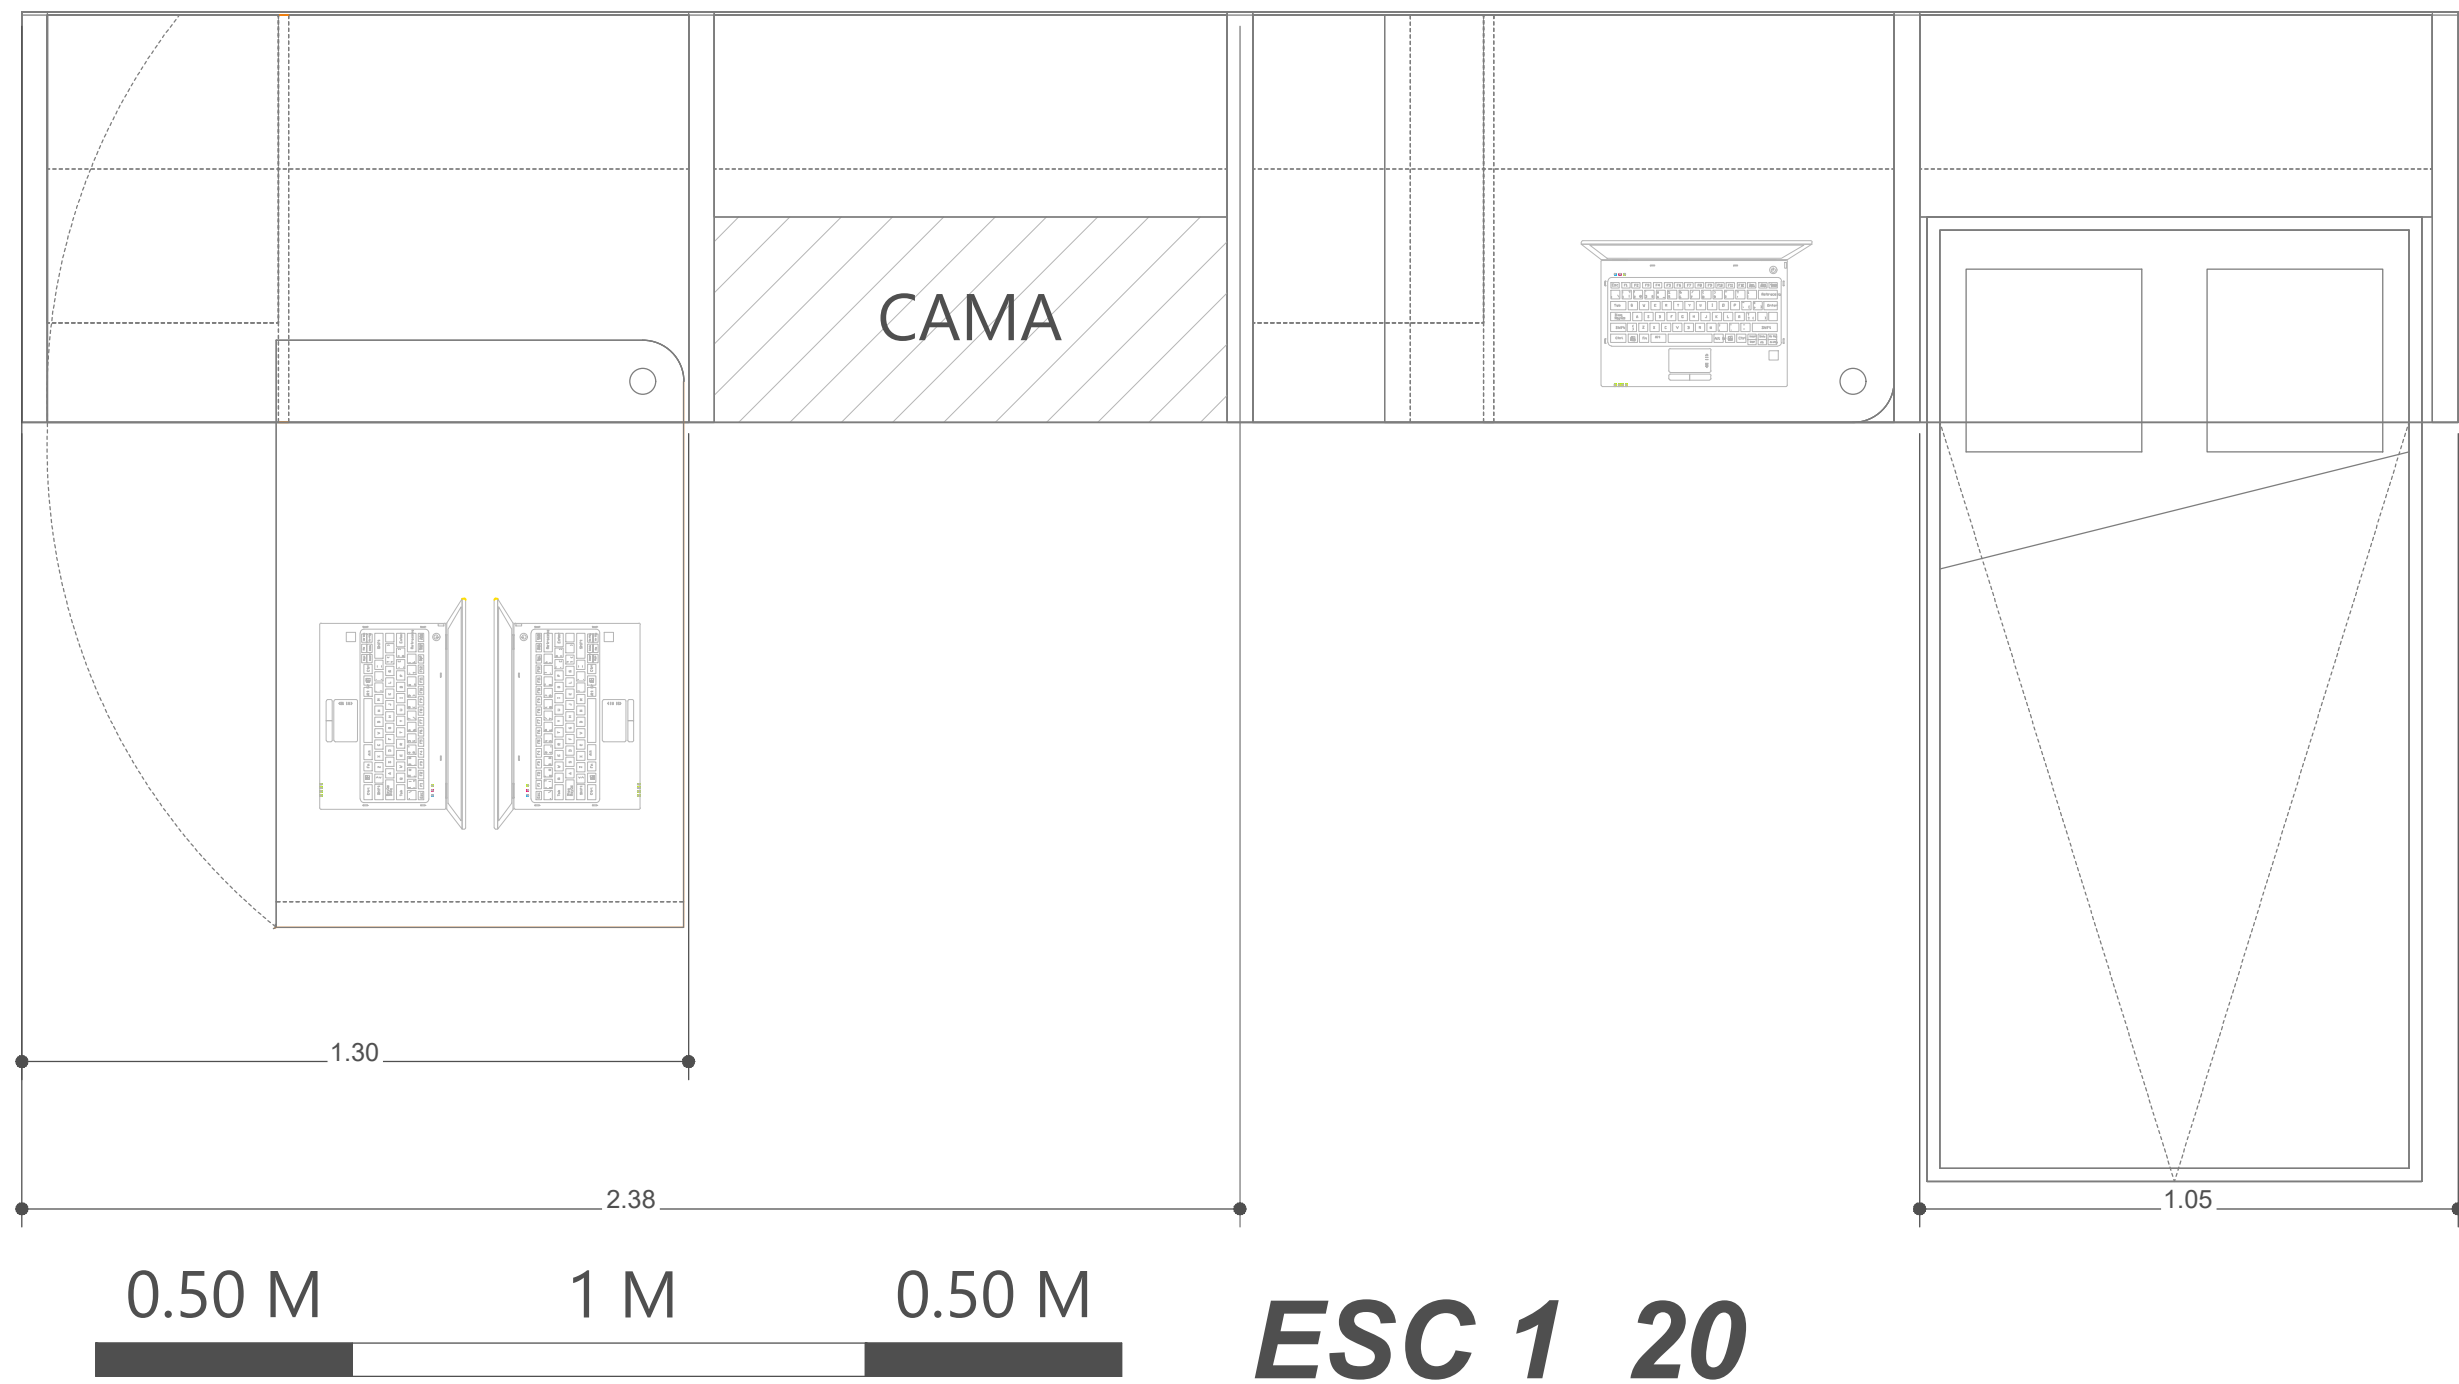

BALCON

