



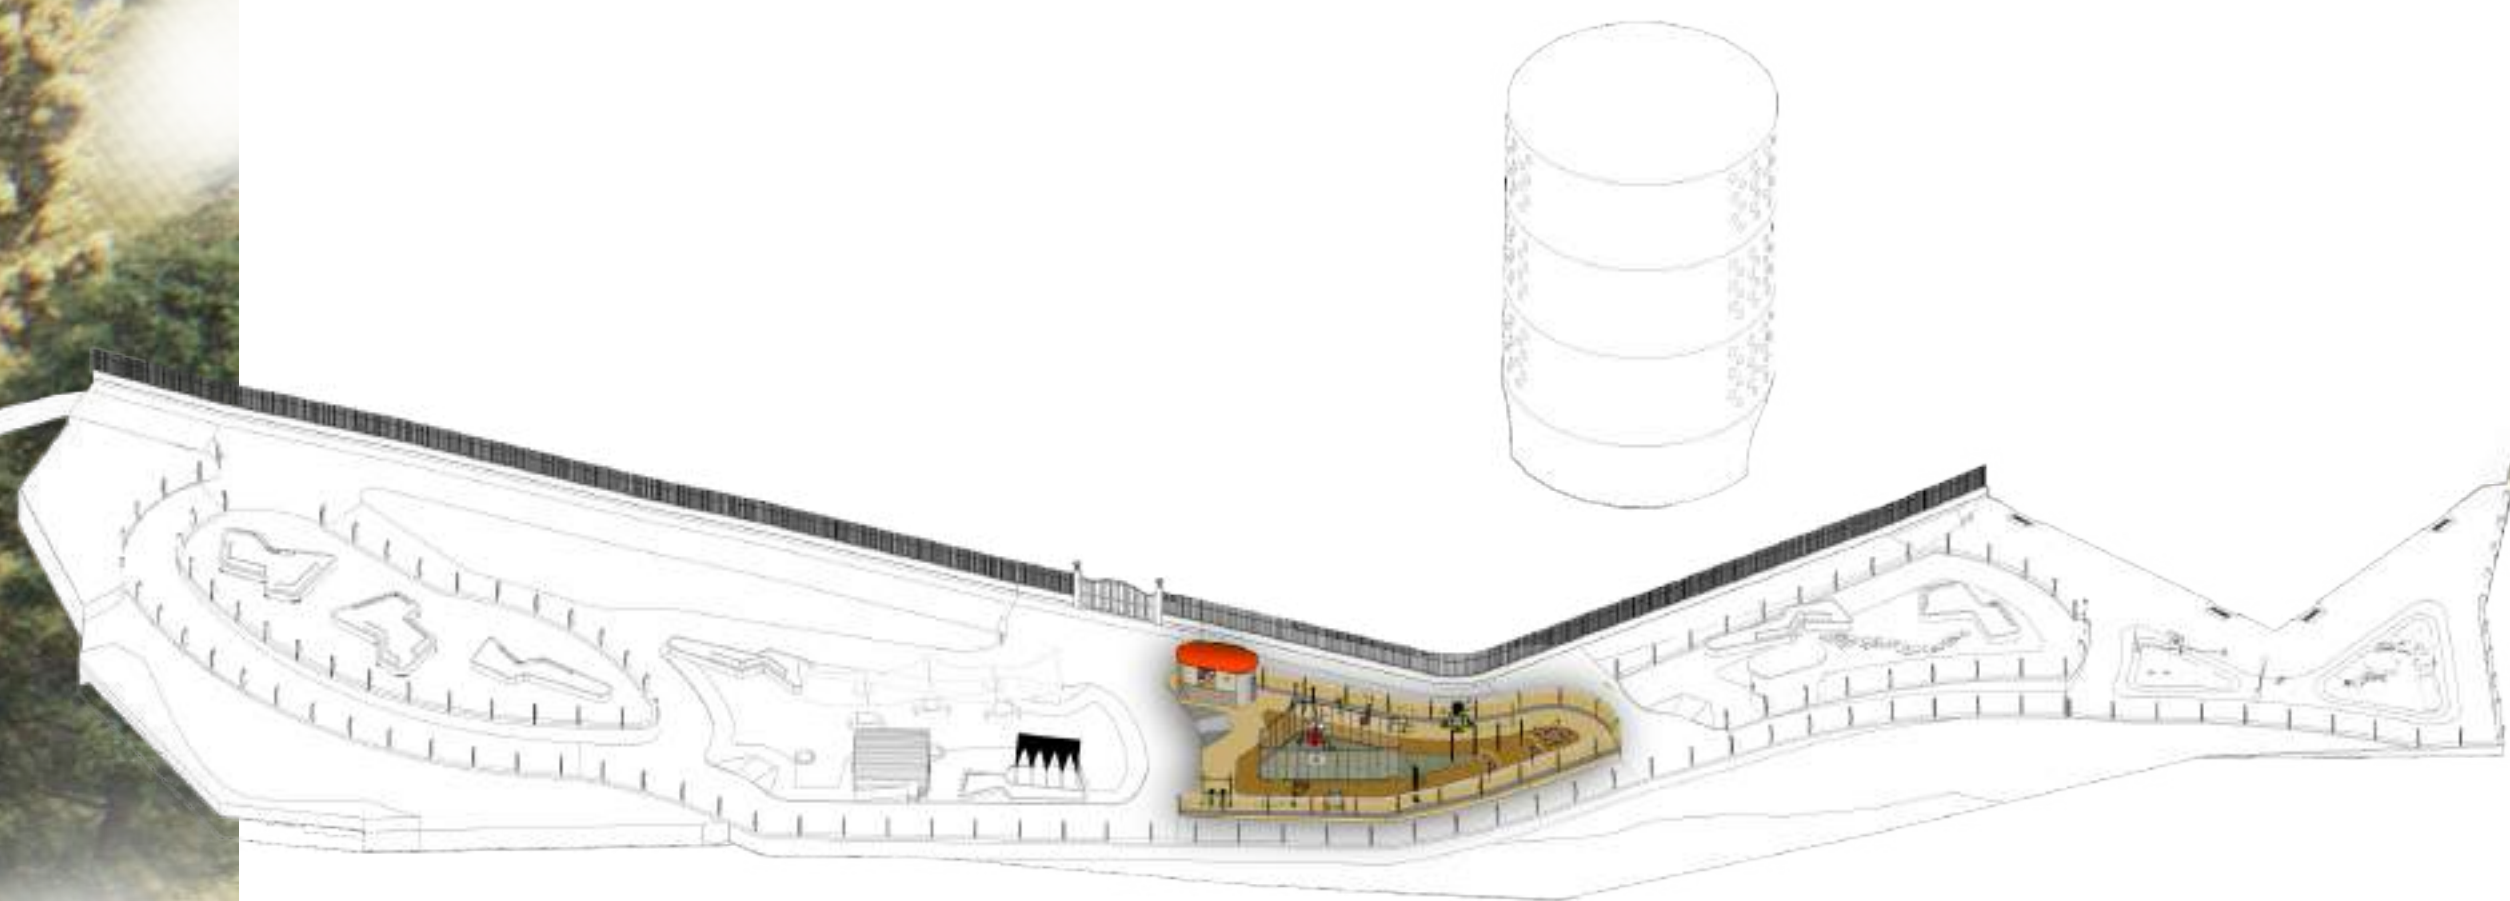

CORTE aa gym

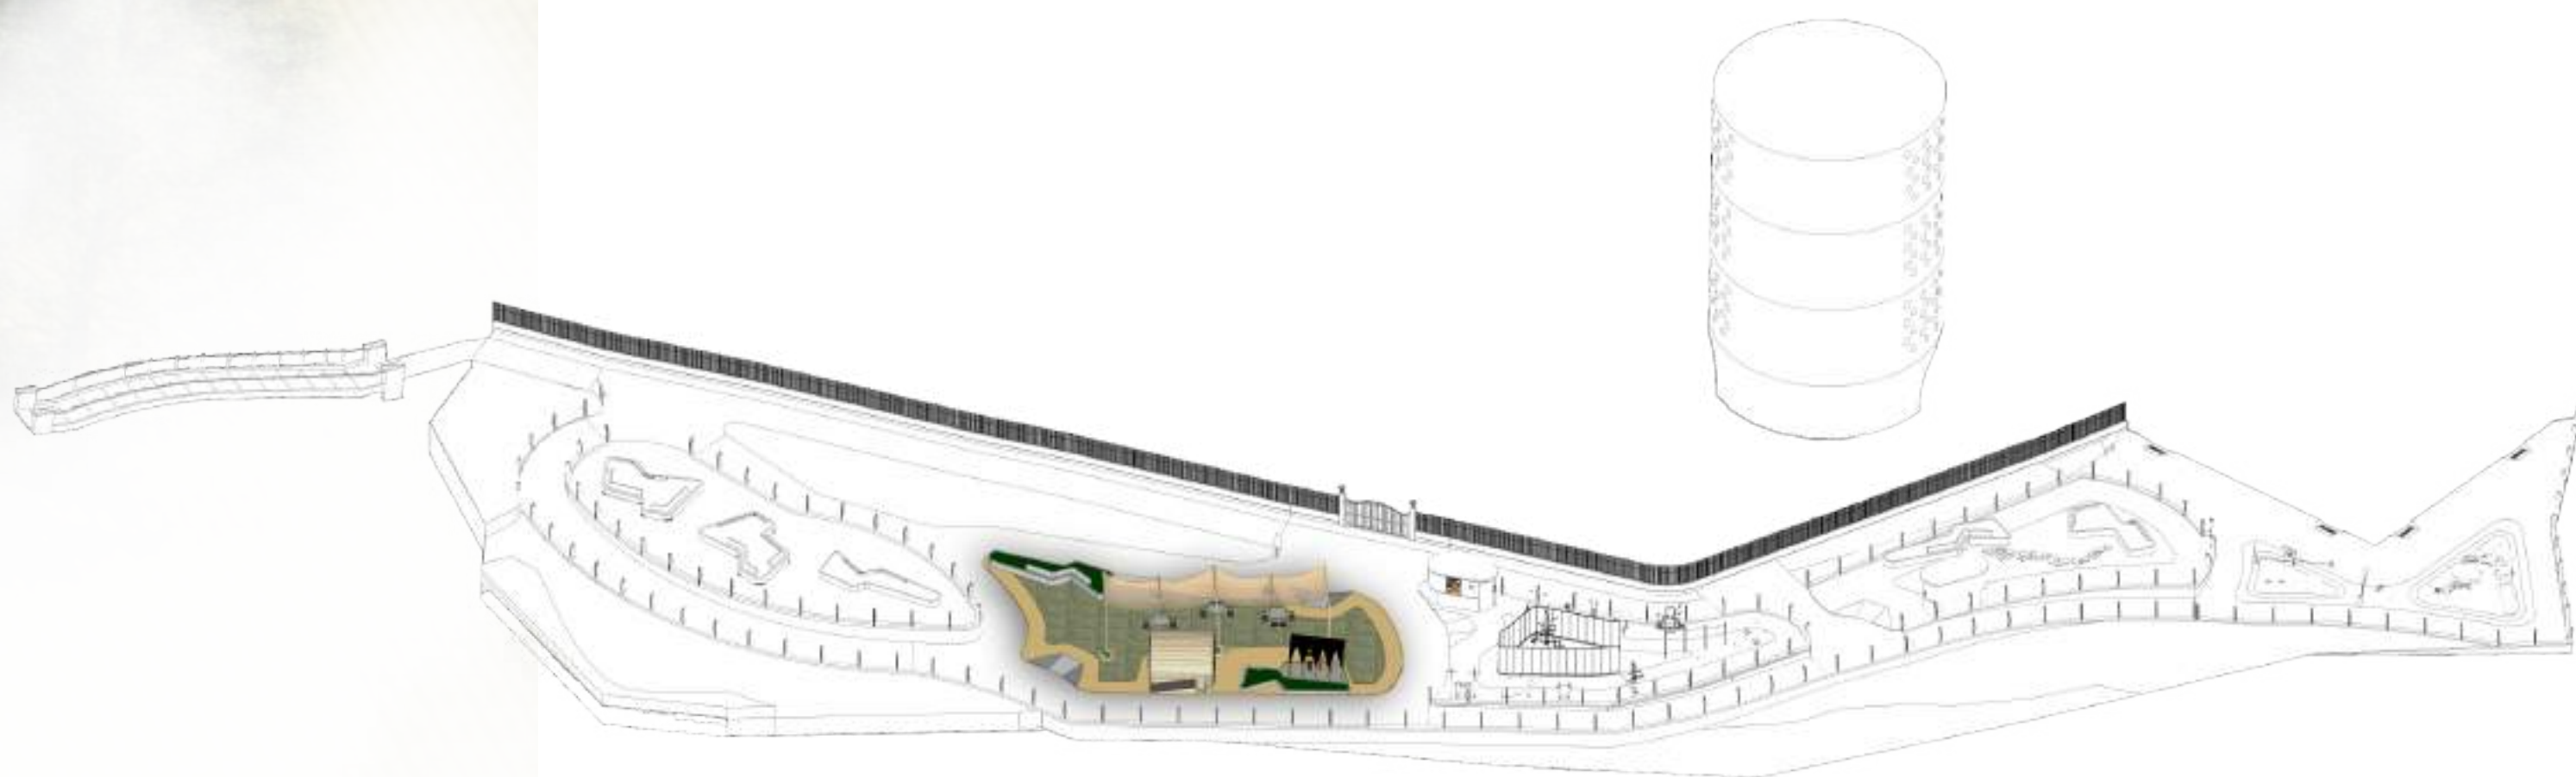

CORTE bb descanso



CORTE 1aa bb transversal ESCALA 1:100

