



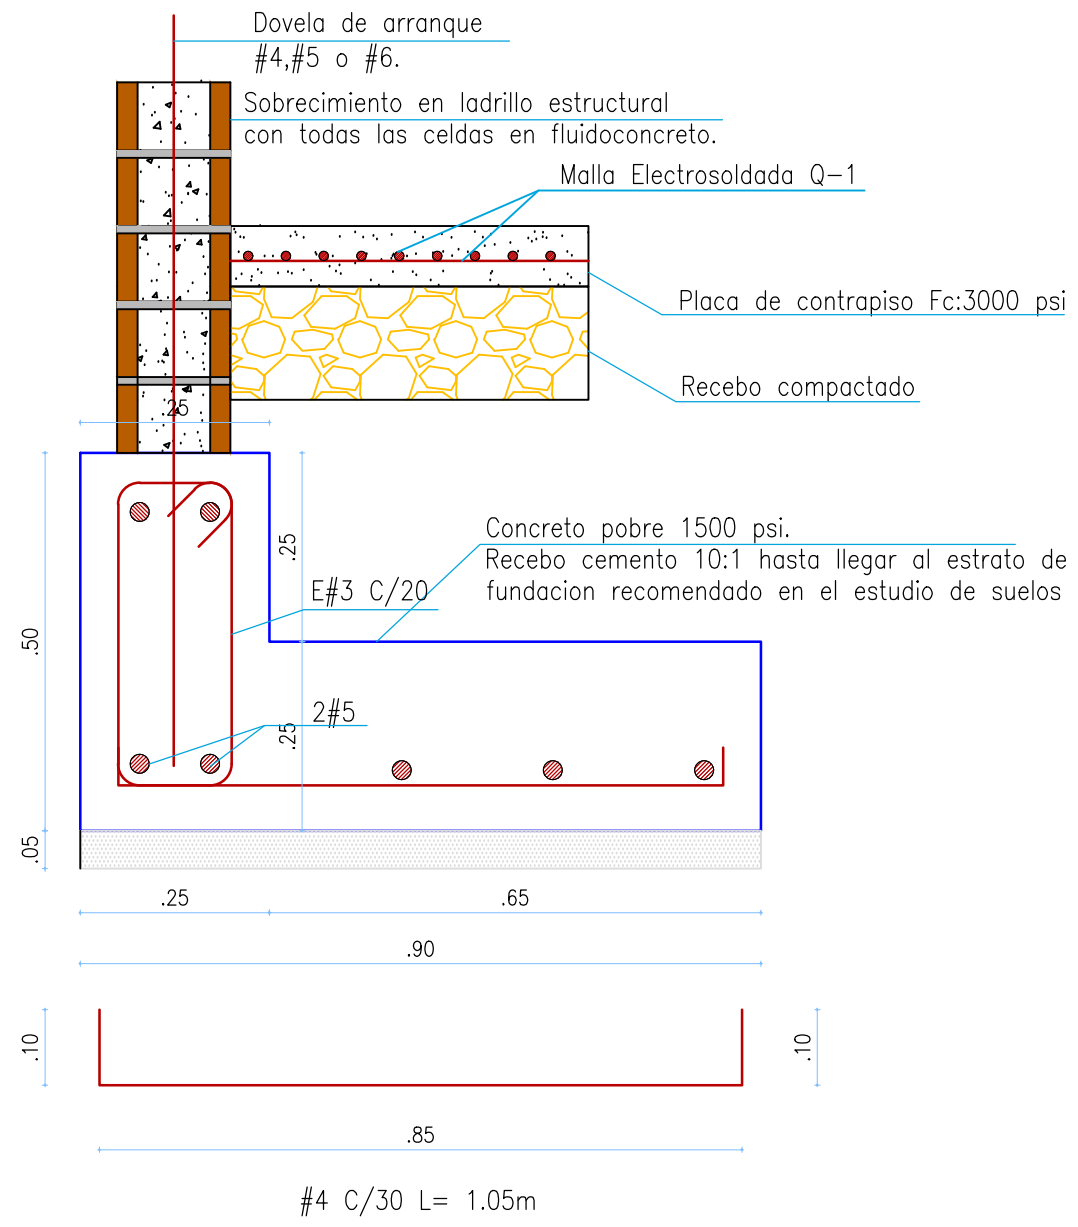

SECCION C4-C4
ESCALA 1:10

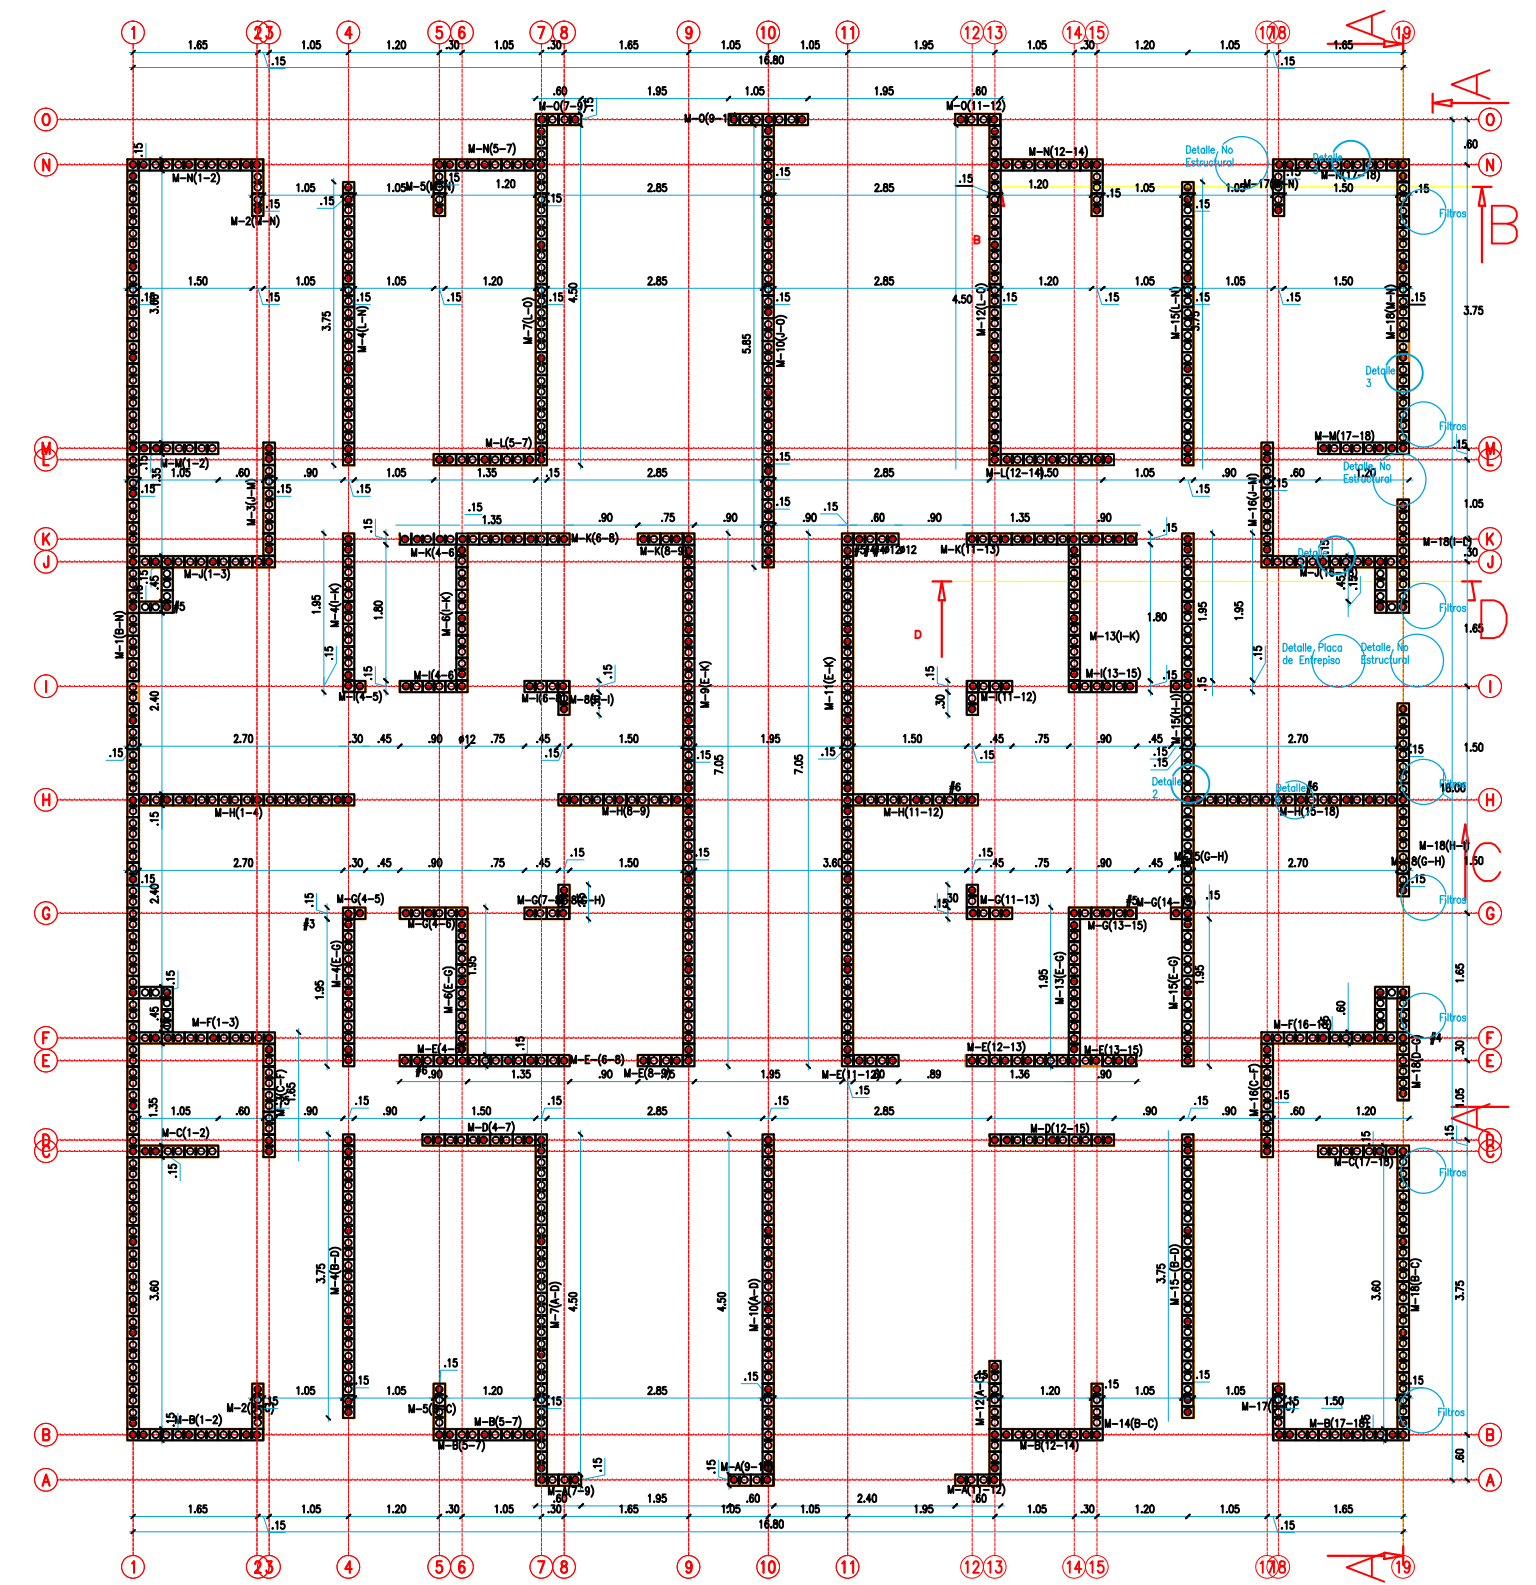

Planta Tipo Piso 1 - 2 - 3 - 4 - 5