




ARCO SUPERIOR 2

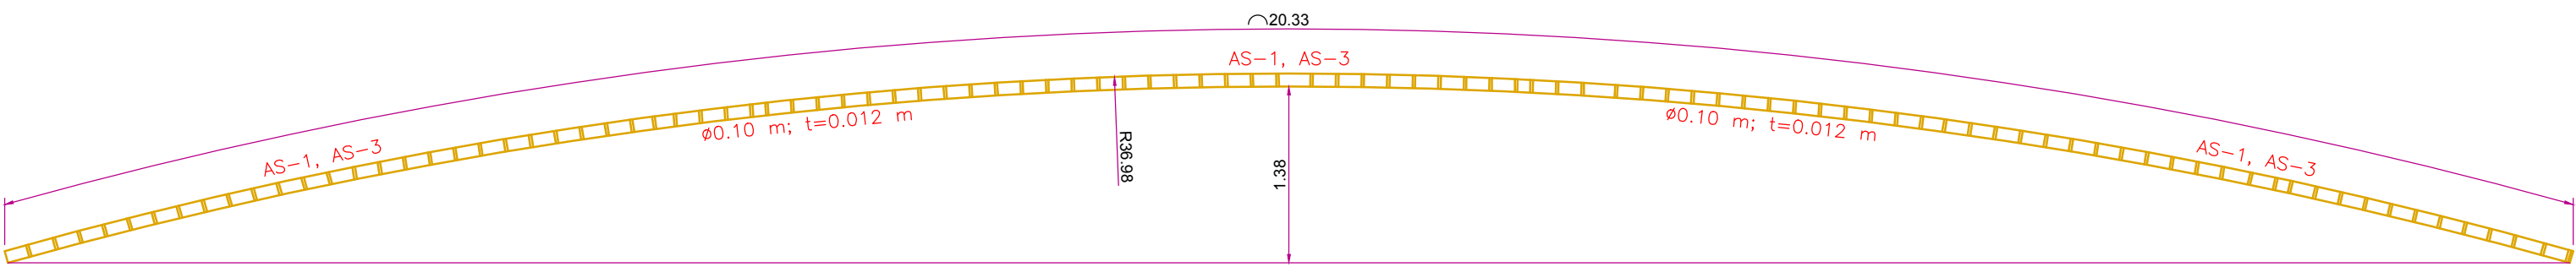


ARCO SUPERIOR 1

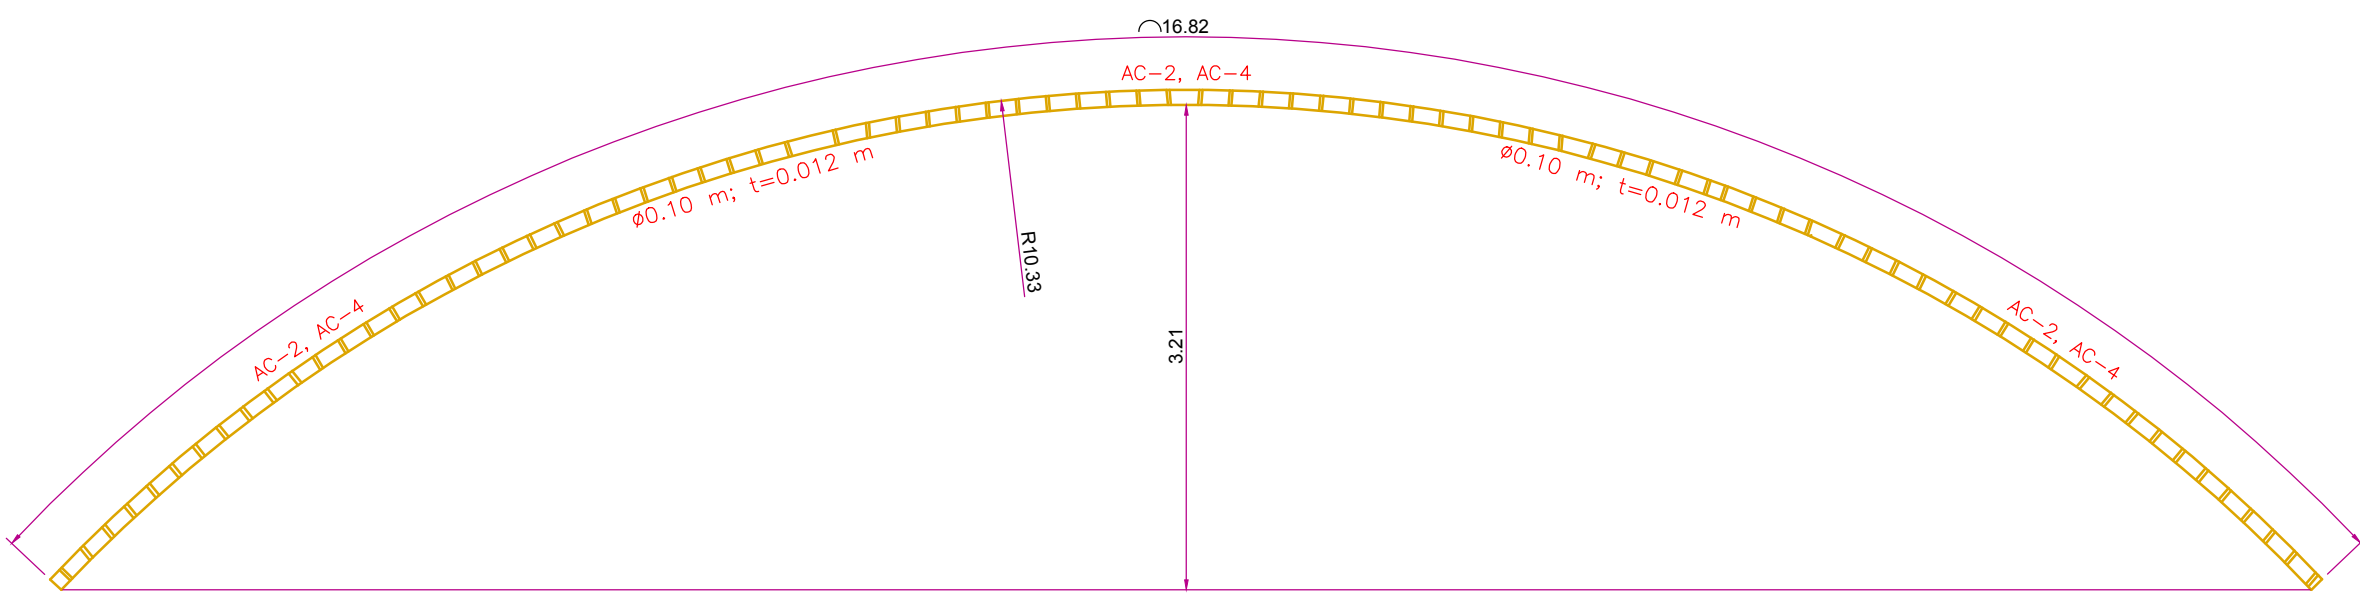


ARCO DE CARGA 2

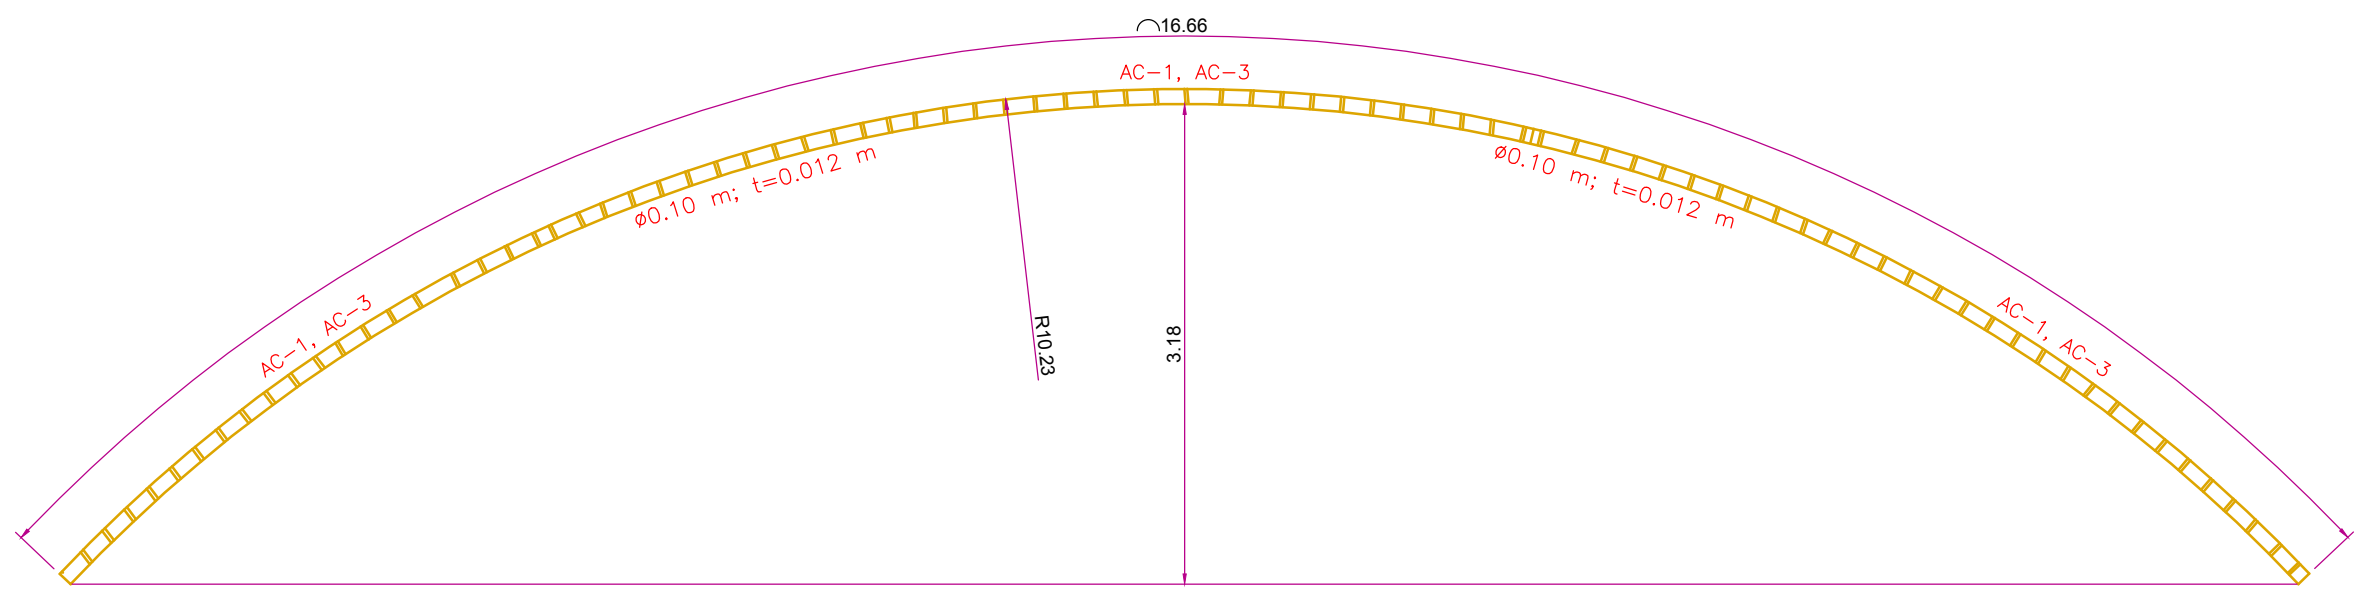


ARCO DE CARGA 1

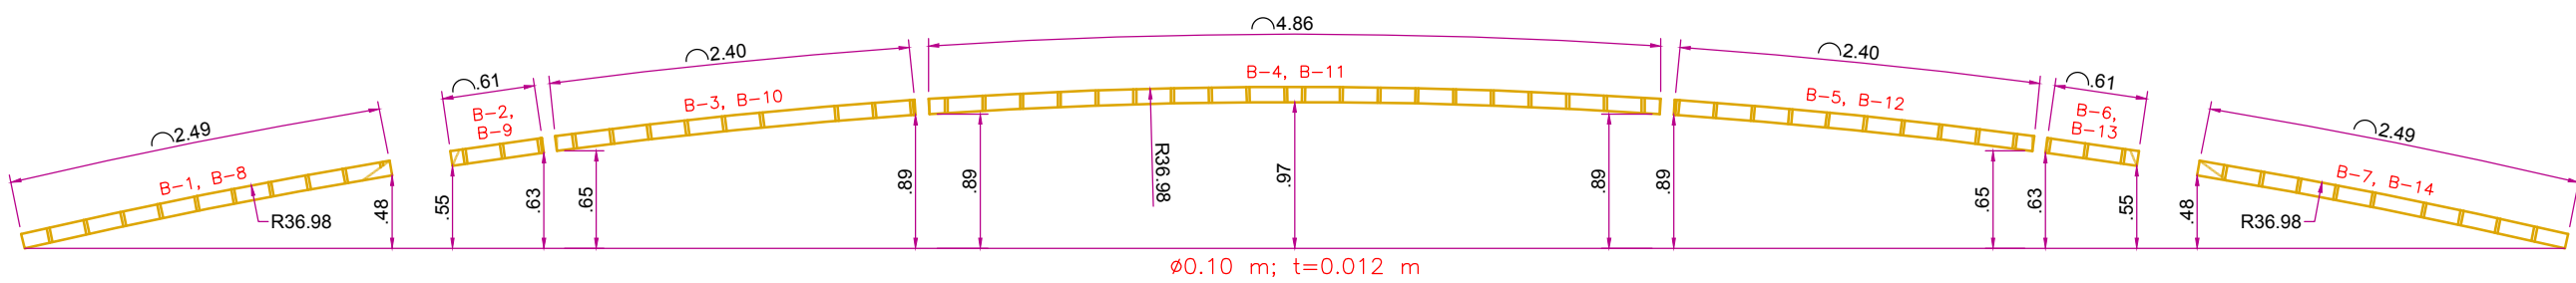


BARANDAL

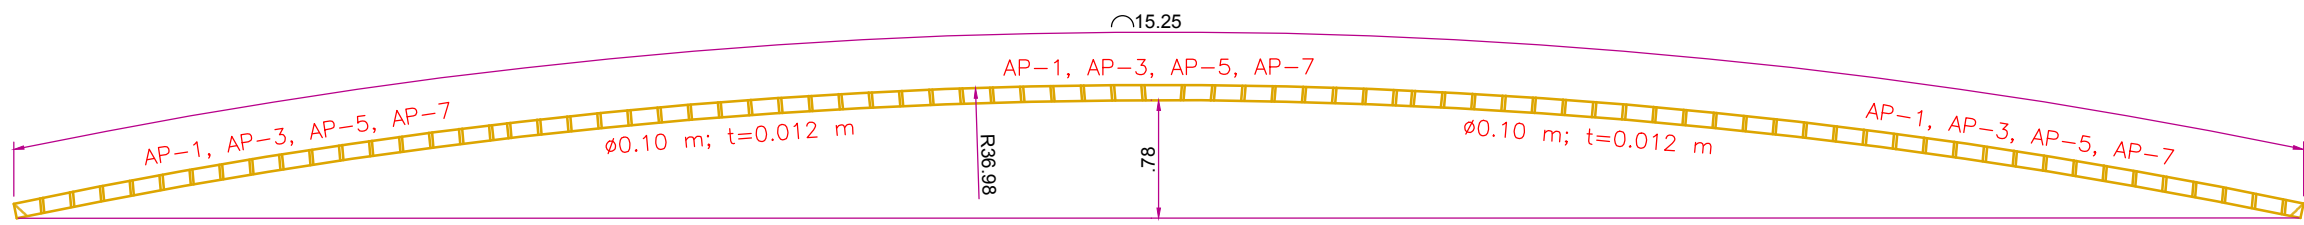


ARCO DE PISO 1

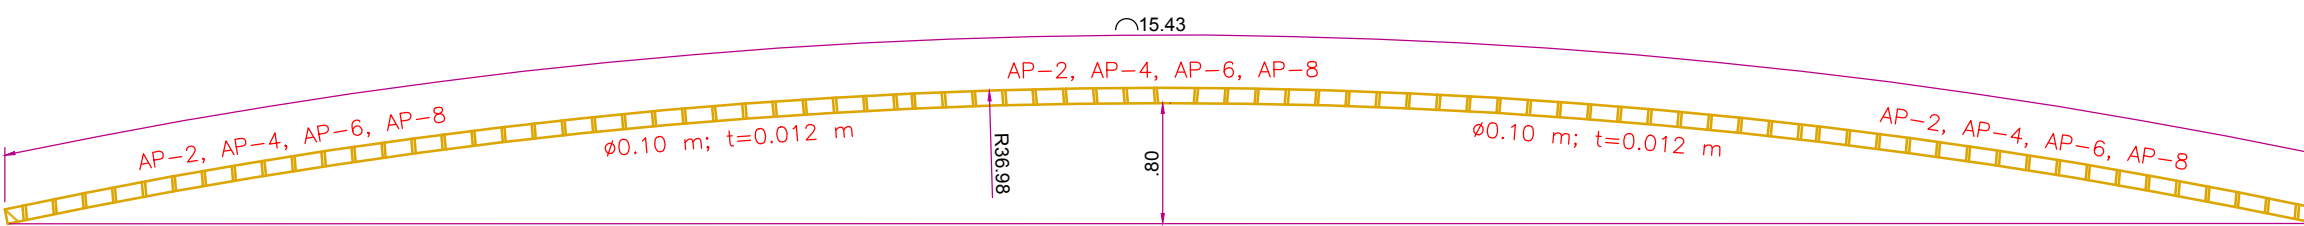

ARCO DE PISO 2

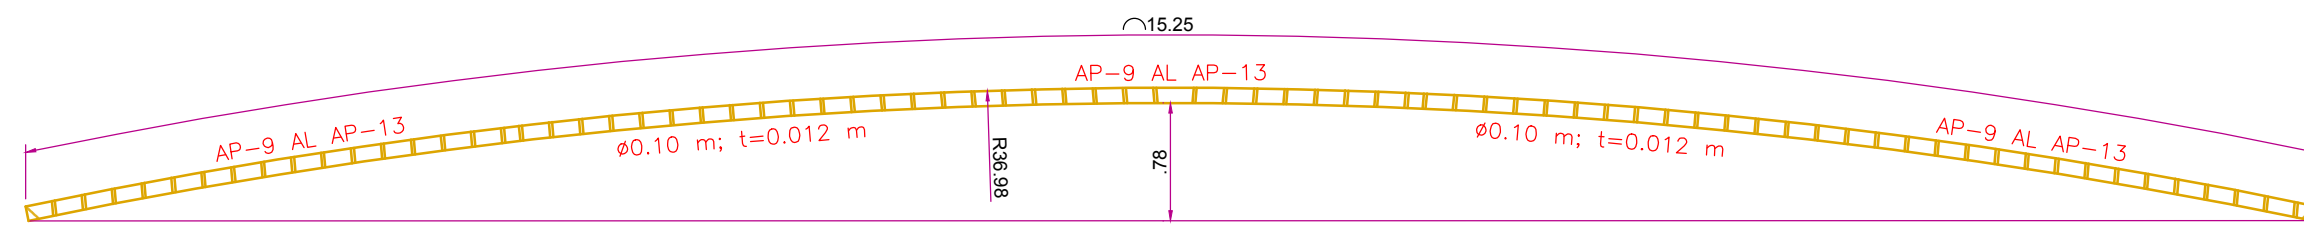

ARCO DE PISO INTERNO

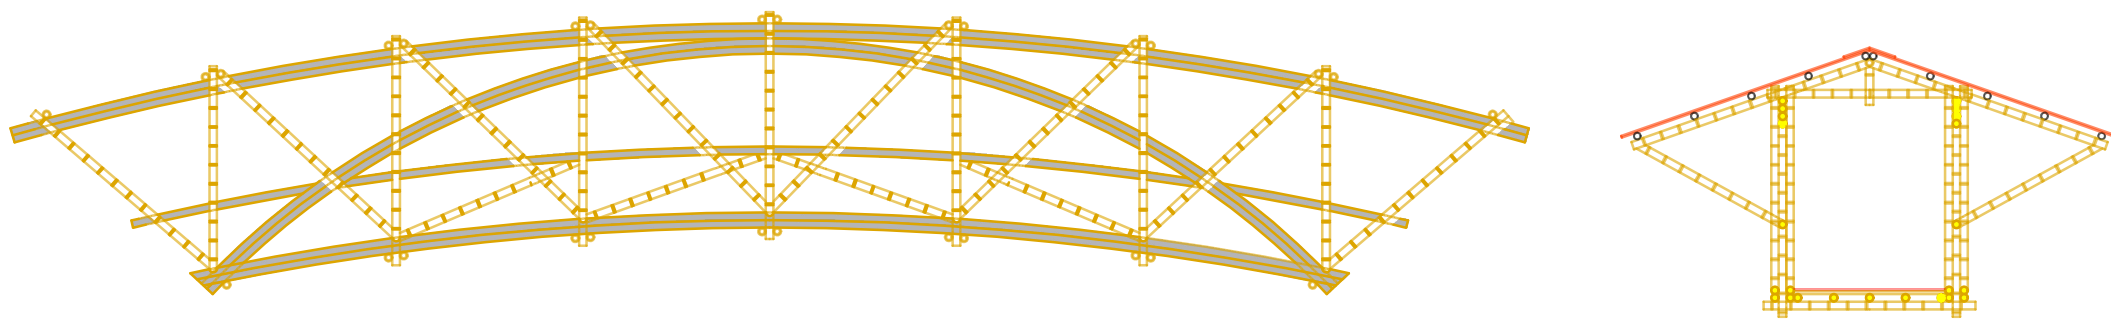

SELECCION DE ARCOS

METROS LINEALES DE GUADUA			
REFERENCIA	ID CAD	ELEMENTO SAP	LONGITUD TOTAL (m)
ARCOS SUPERIORES	AS-1, AS-3		40.66
	AS-2, AS-4		40.56
ARCOS DE CARGA	AC-1, AC-3		33.32
	AC-2, AC-4		33.64
BARANDALES	B-1, B-7, B-8, B-14		9.96
	B-2, B-6, B-9, B-13		2.44
	B-3, B-5, B-10, B-12		9.60
	B-4, B-11		9.72
ARCOS DE PISO	AP-1, AP-3, AP-5, AP-7		61.00
	AP-2, AP-4, AP-6, AP-8		61.72
ARCOS DE PISO INTERNOS	AP-9 AL AP-13		76.25
TOTAL			378.87