



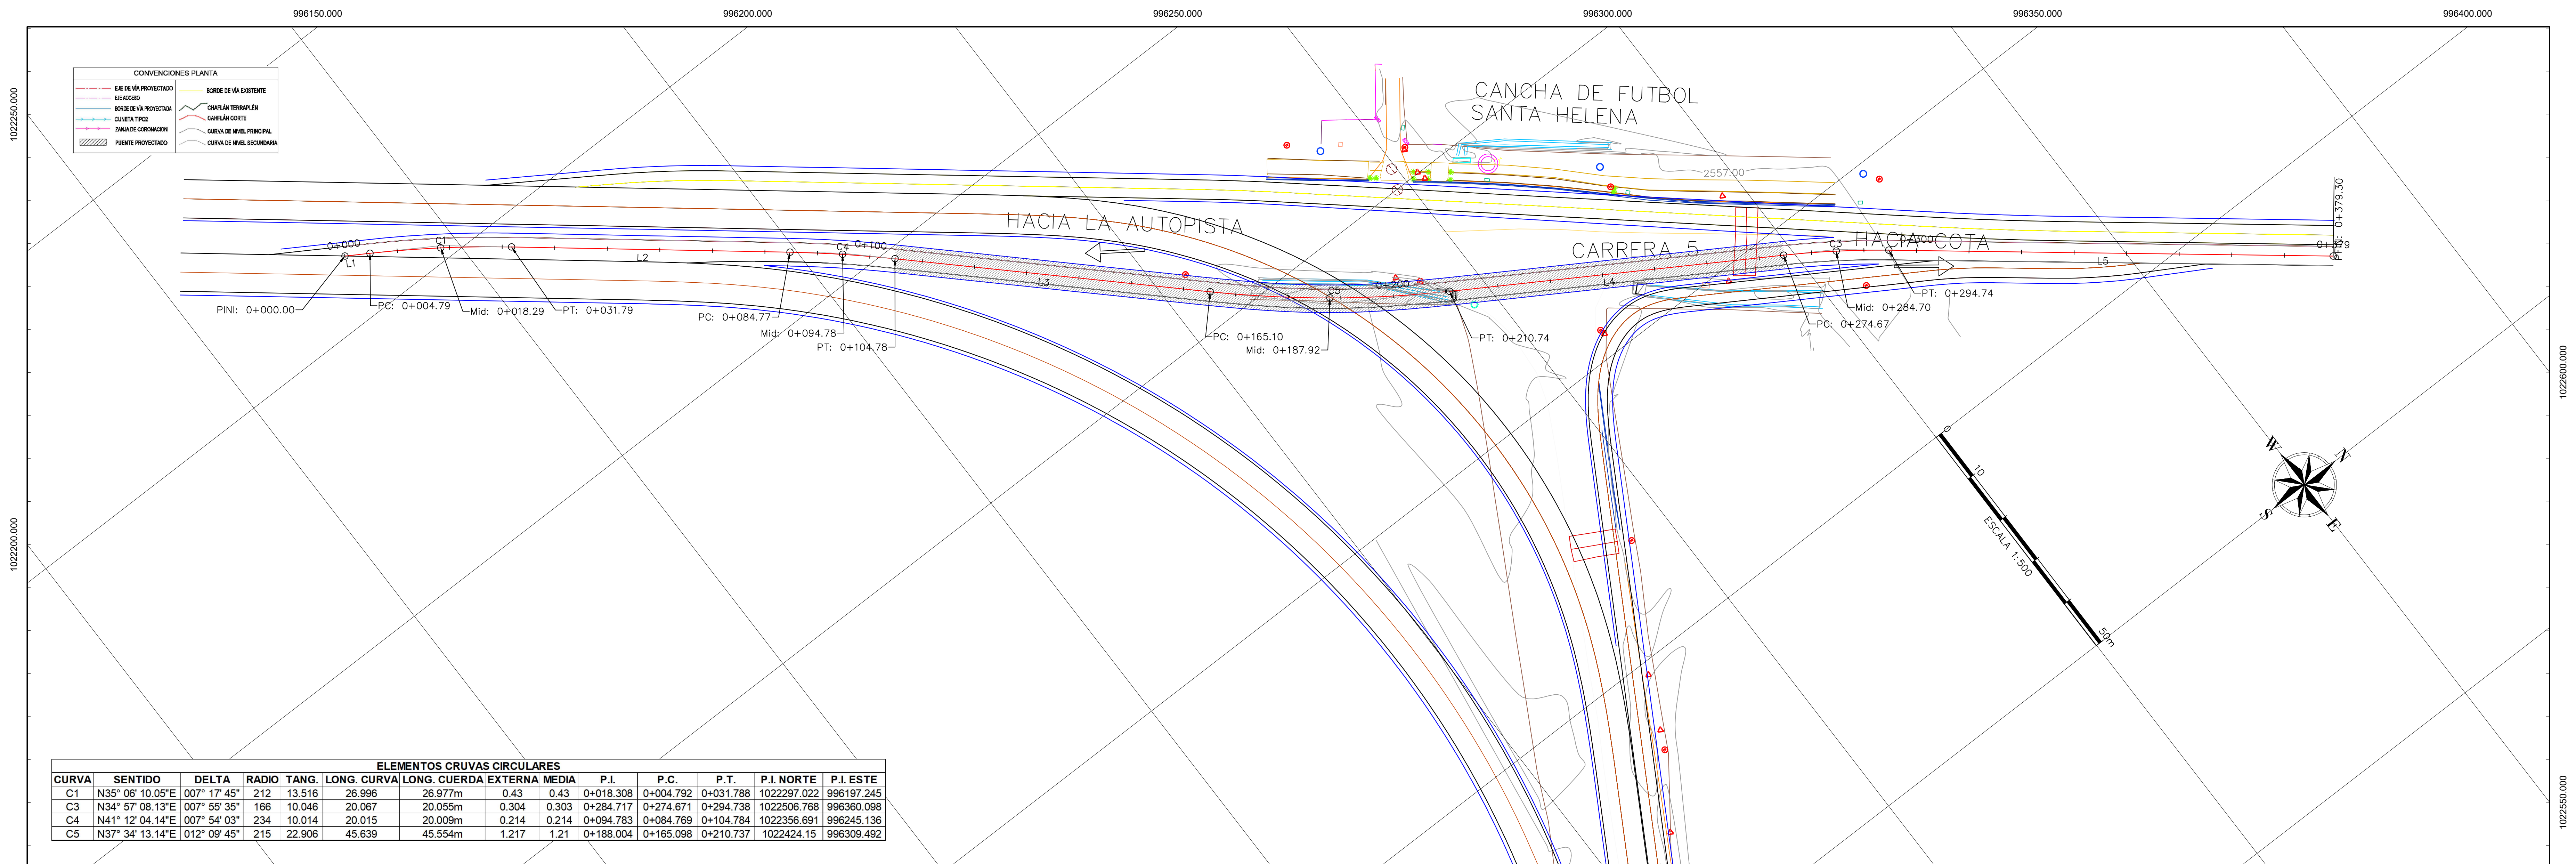

ELEMENTOS CRUVAS CIRCULARES											
CURVA	SENTIDO	DELTA	RADIO	TANG.	LONG. CURVA	LONG. CUERDA	EXTERNA	MEDIA	P.I.	P.C.	P.T.
C1	N35° 06' 10.05"E	007° 17' 45"	212	13.516	26.996	26.977m	0.43	0.43	0+018.308	0+004.792	0+031.788
C3	N34° 57' 08.13"E	007° 55' 35"	166	10.046	20.067	20.055m	0.304	0.303	0+284.717	0+274.671	0+294.738
C4	N41° 12' 04.14"E	007° 54' 03"	234	10.014	20.015	20.009m	0.214	0.214	0+094.783	0+084.769	0+104.784
C5	N37° 34' 13.14"E	012° 09' 45"	215	22.906	45.639	45.554m	1.217	1.21	0+188.004	0+165.098	0+210.737

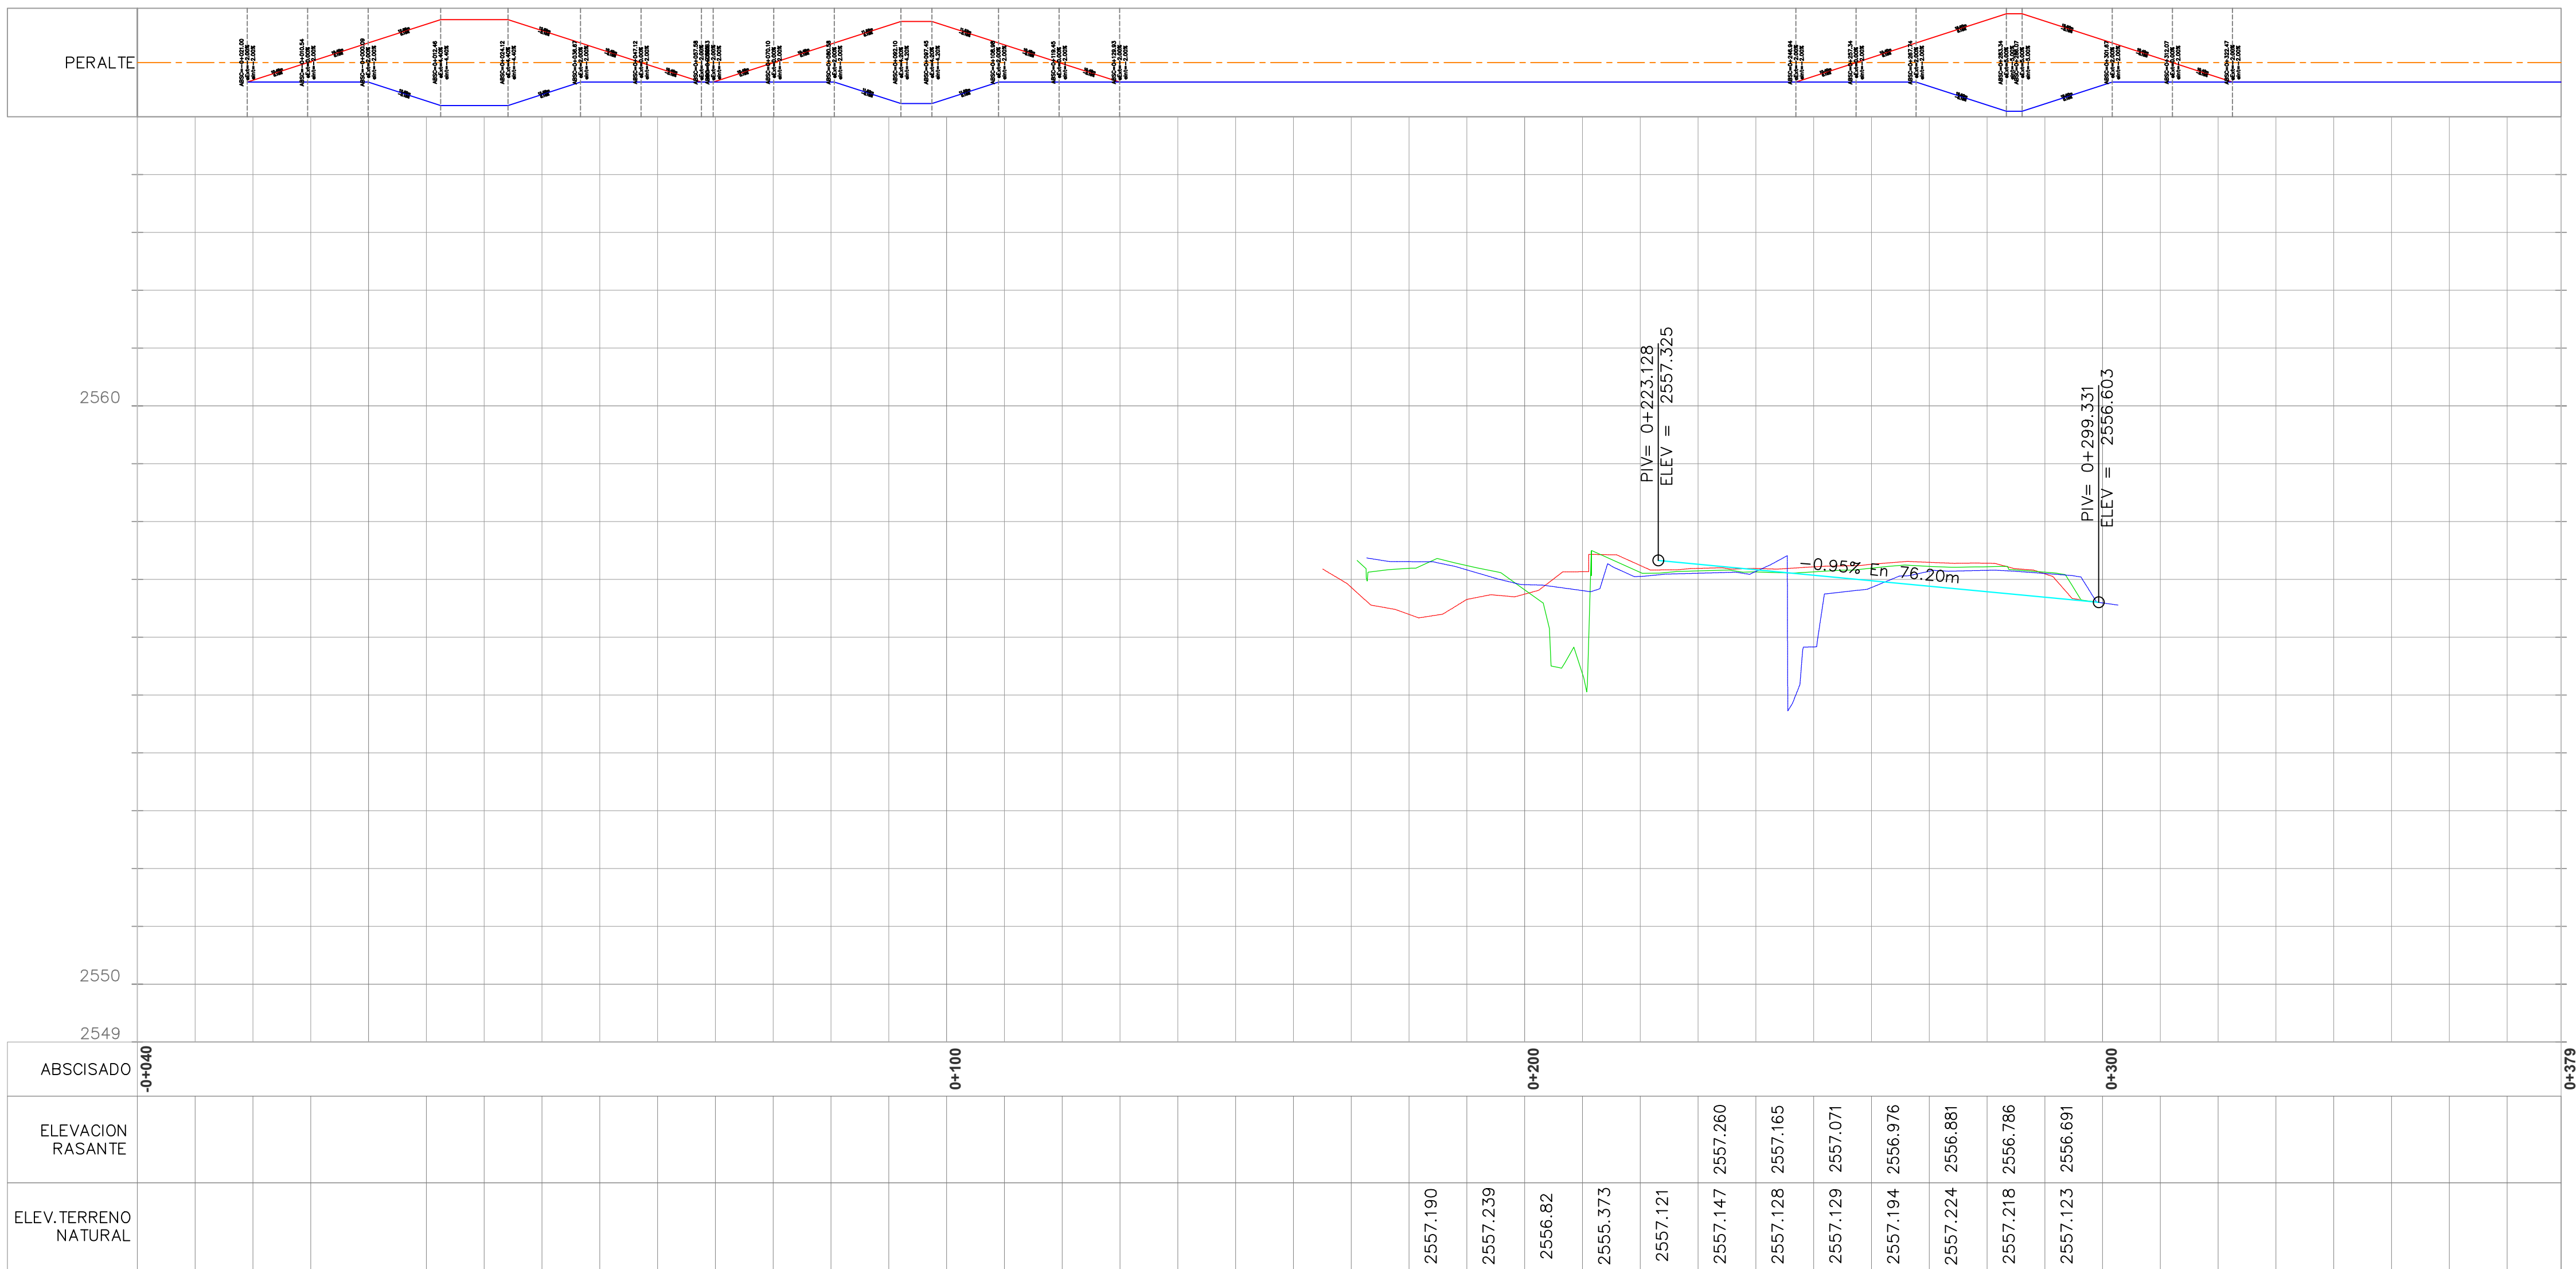

ABSCISADO	0+000	0+100	0+200	0+300	0+379.30
ELEVACION RASANTE					
ELEV. TERRENO NATURAL					