


CORTE C2-C2'

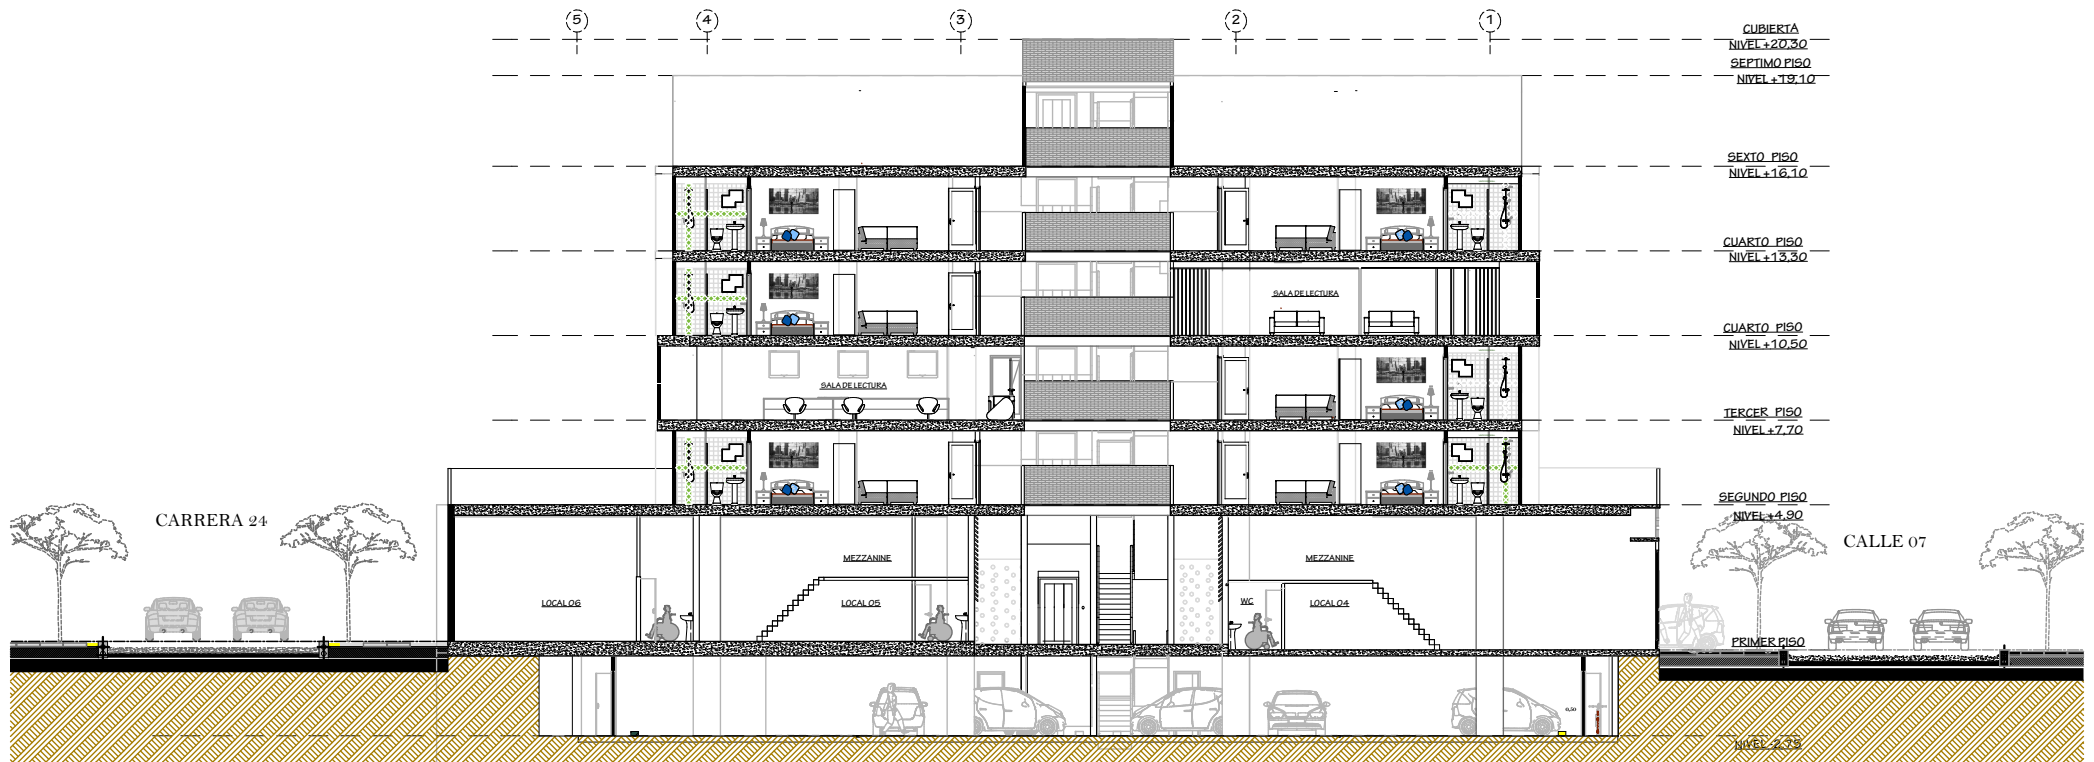

Escala 1 250