


CORTE C1-C1'

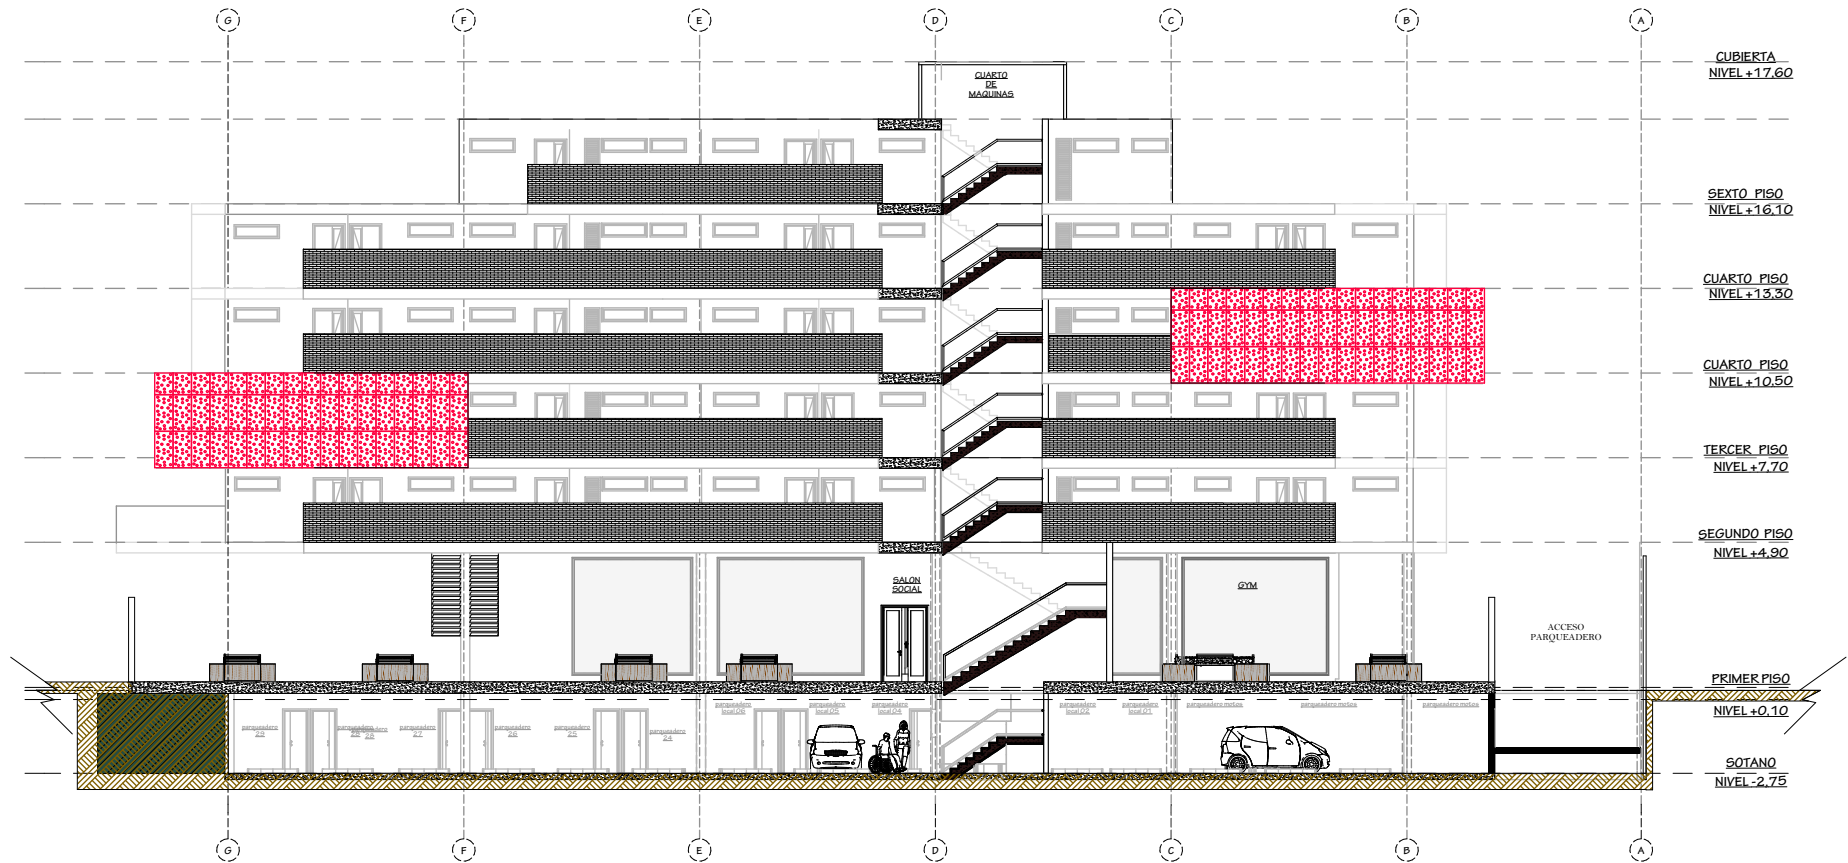

Escala 1 250