



CORTE A-A ESC:1:150

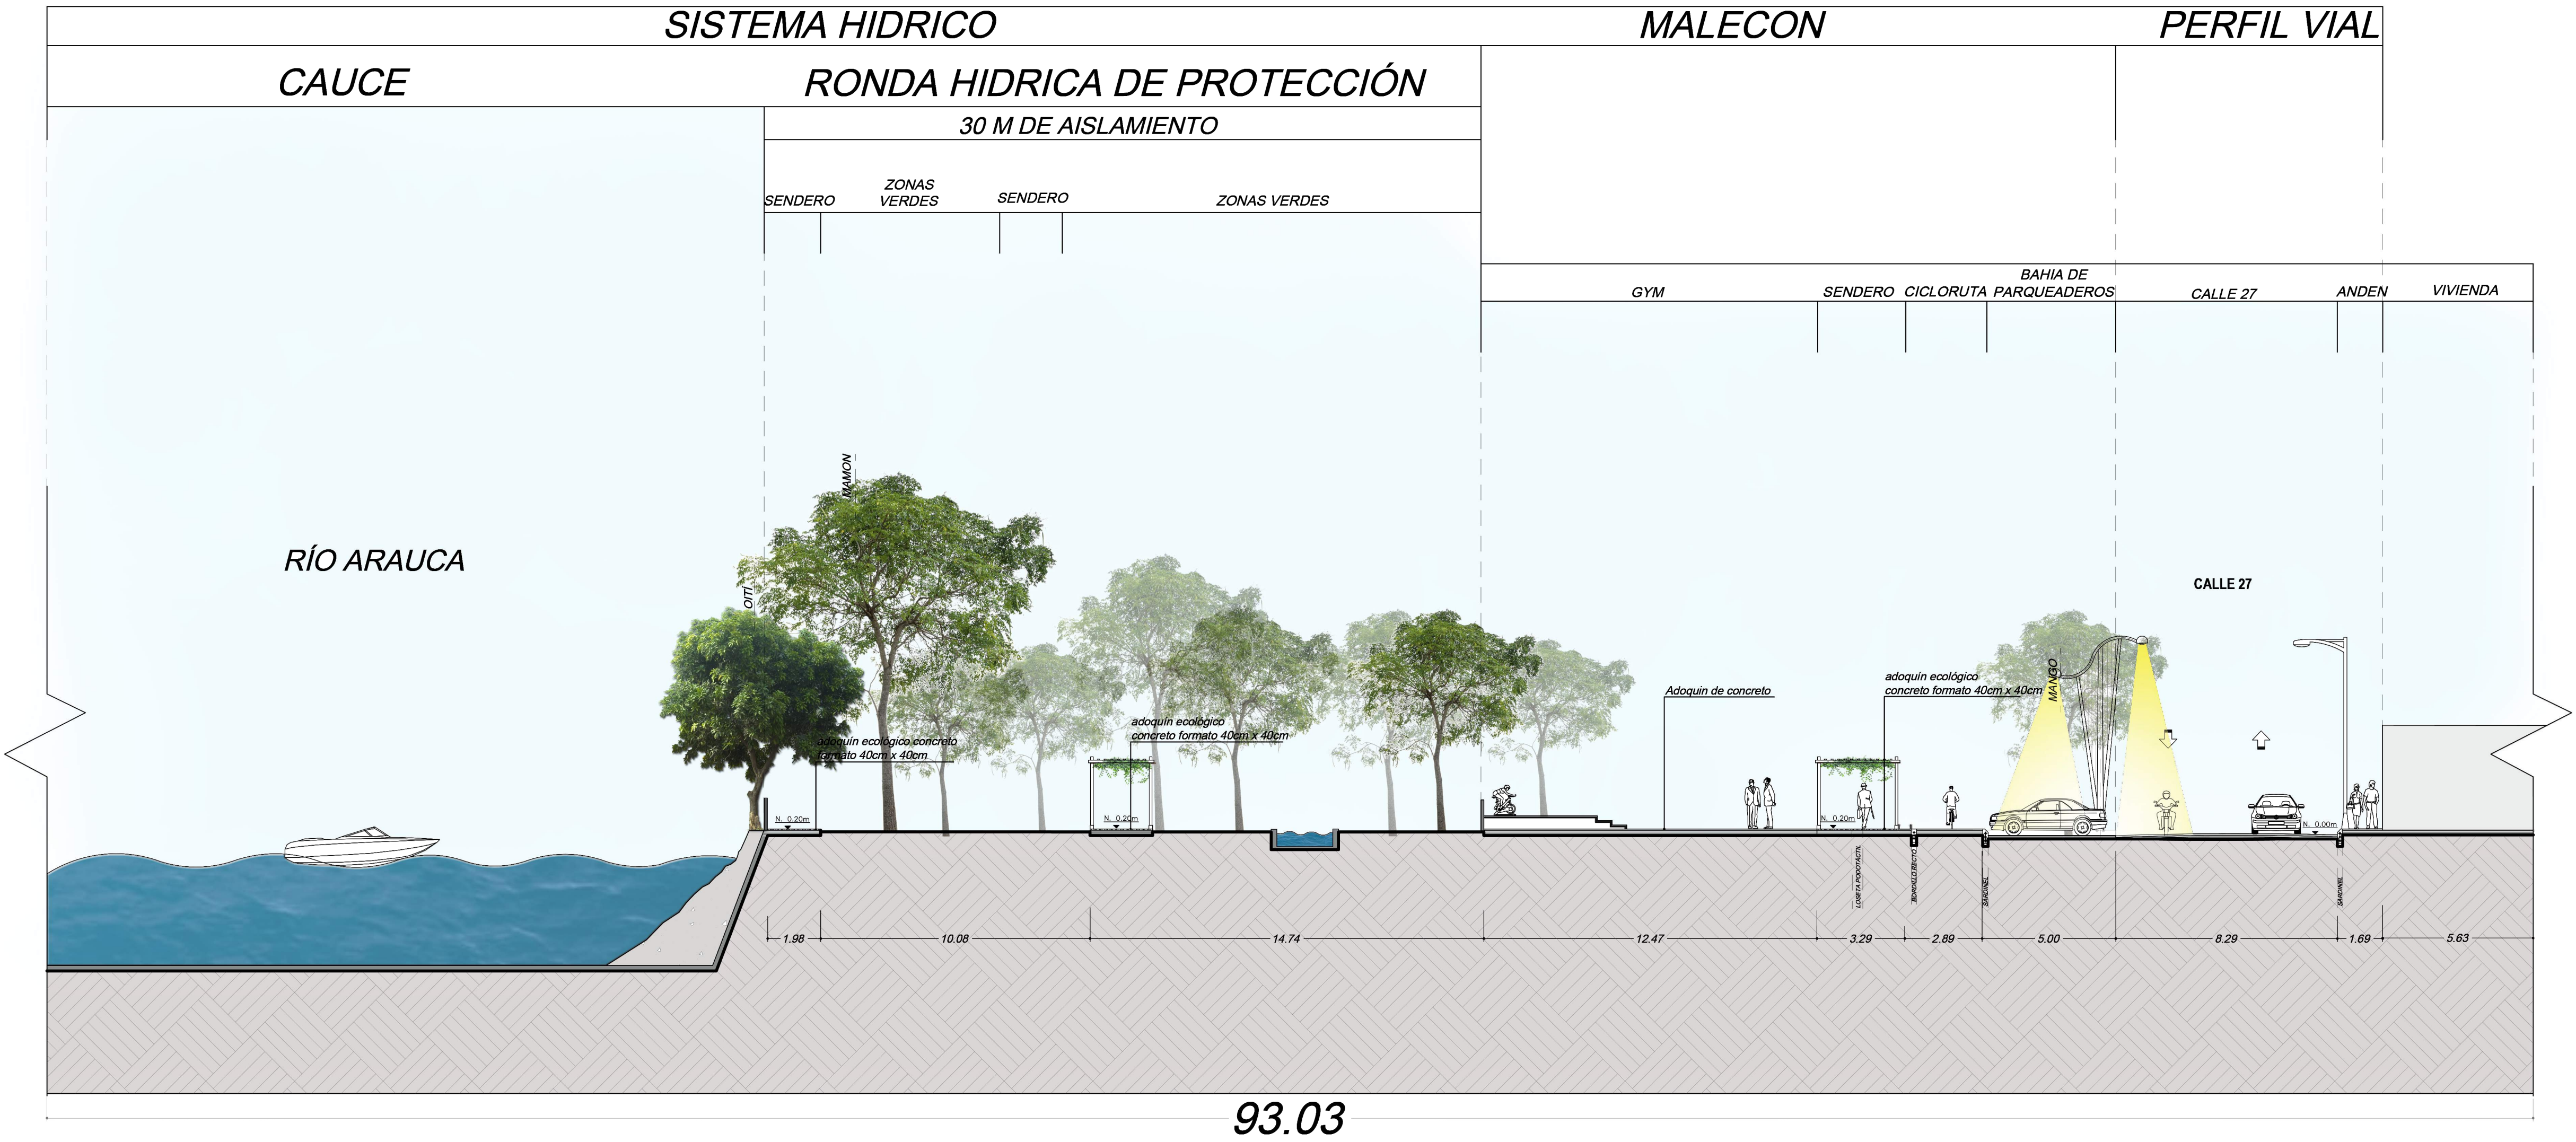

CORTE B-B ESC:1:150

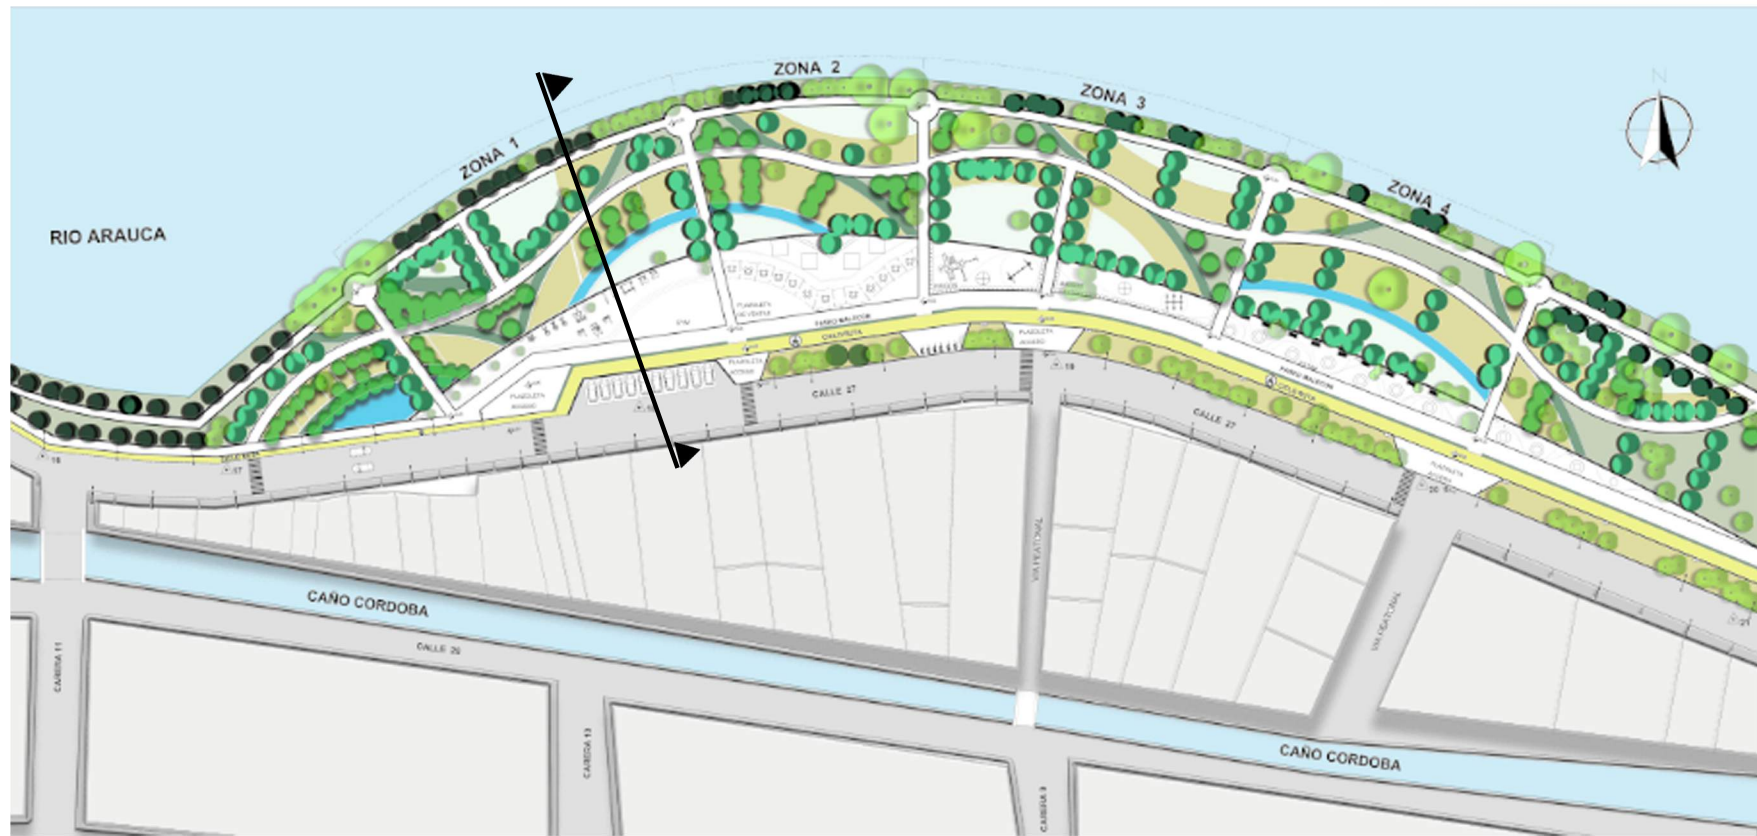