


CORTE C-C ESC:1:150

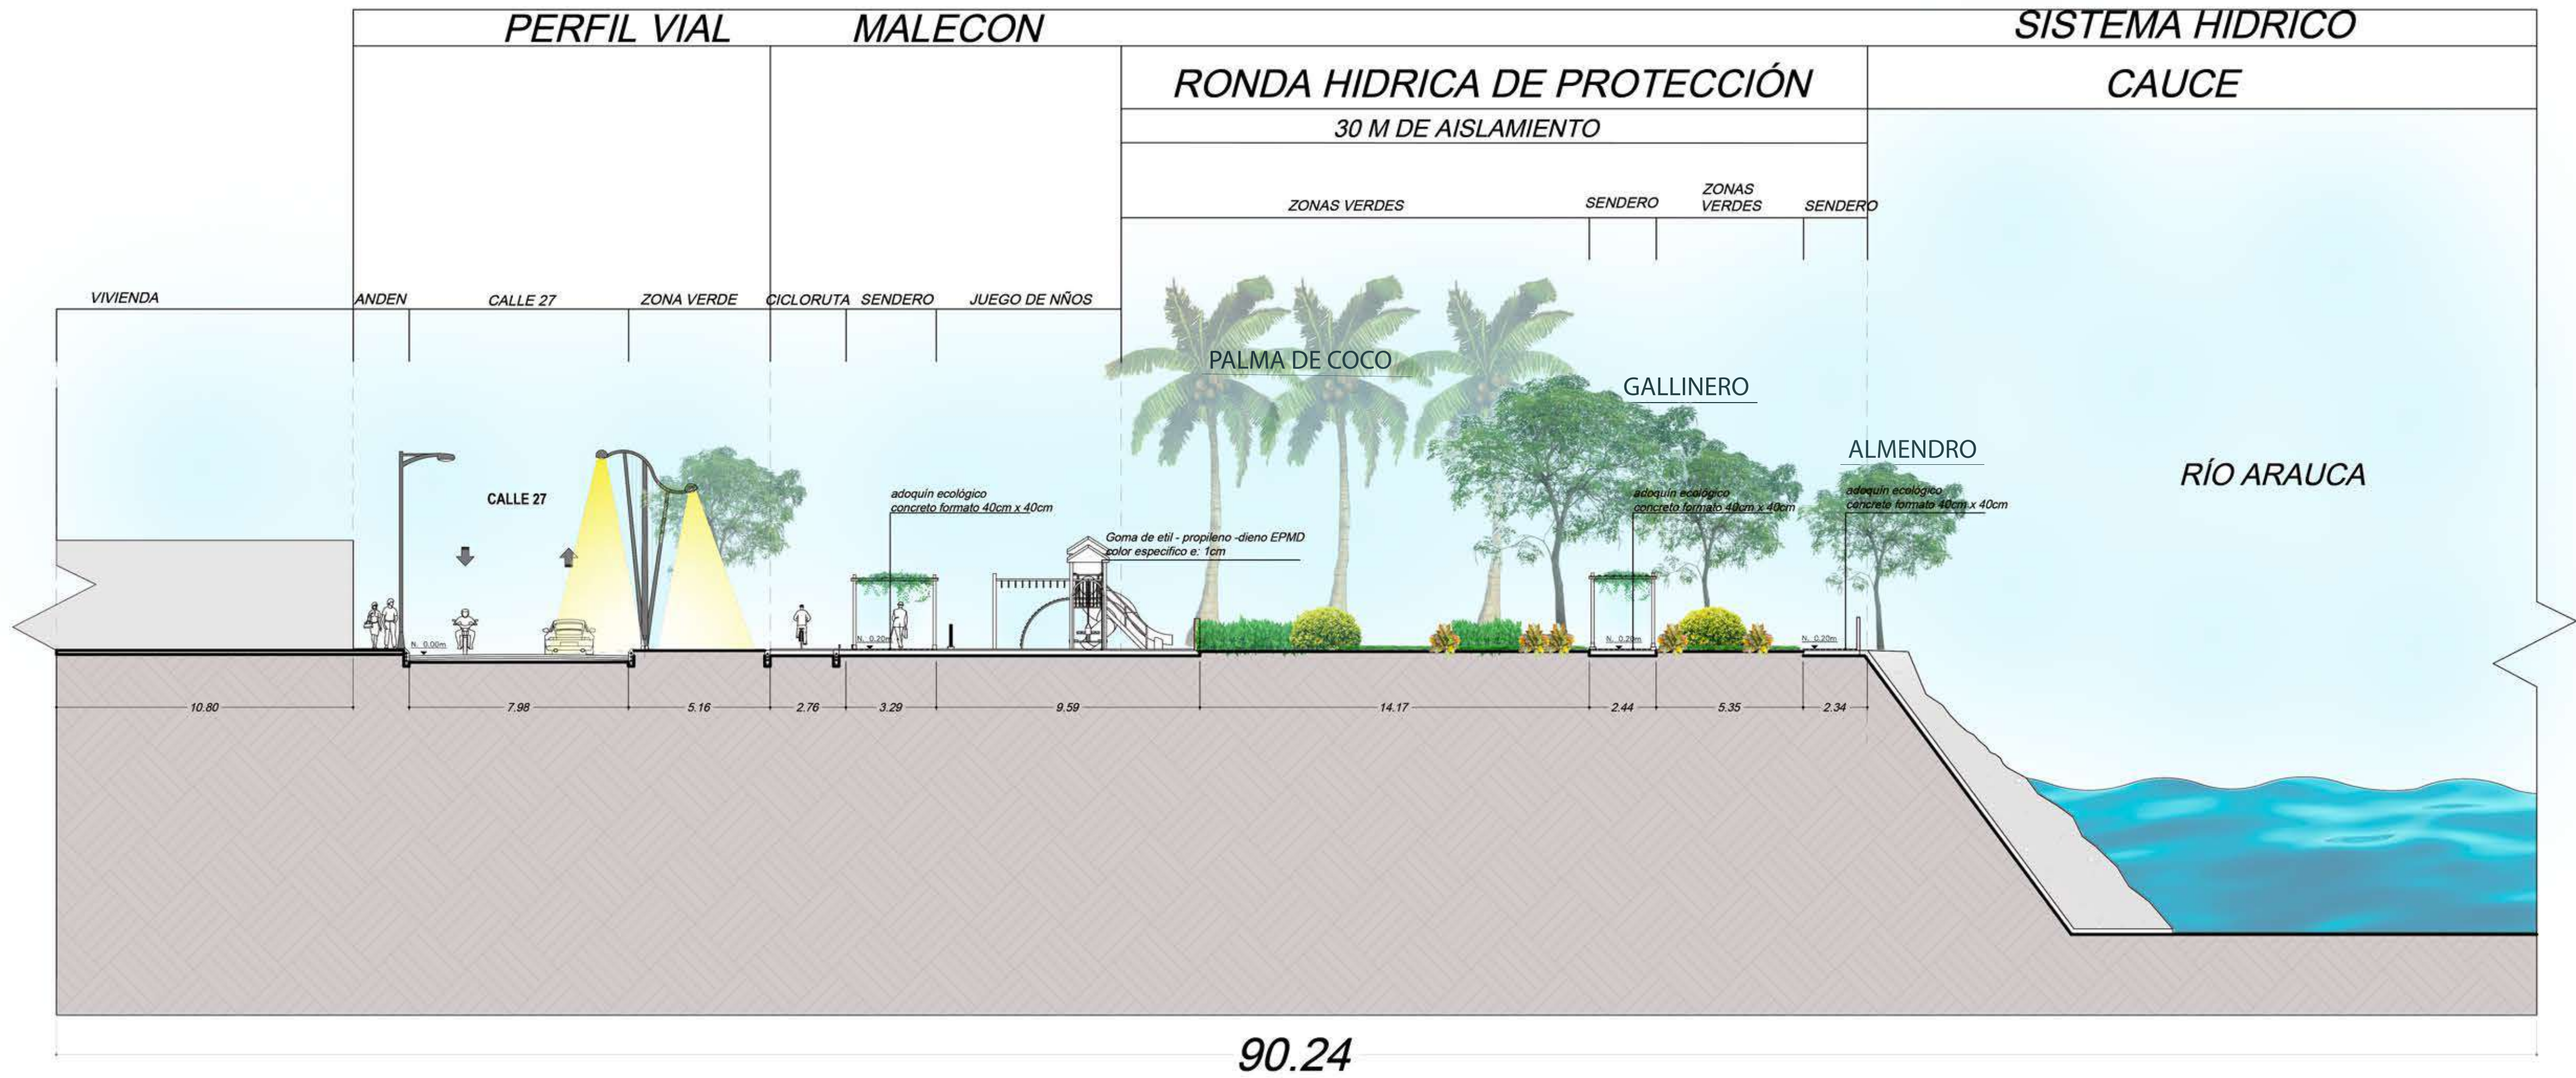

CORTE D-D ESC:1:150

