


PLANTA SOTANO


ESCALA 1:100

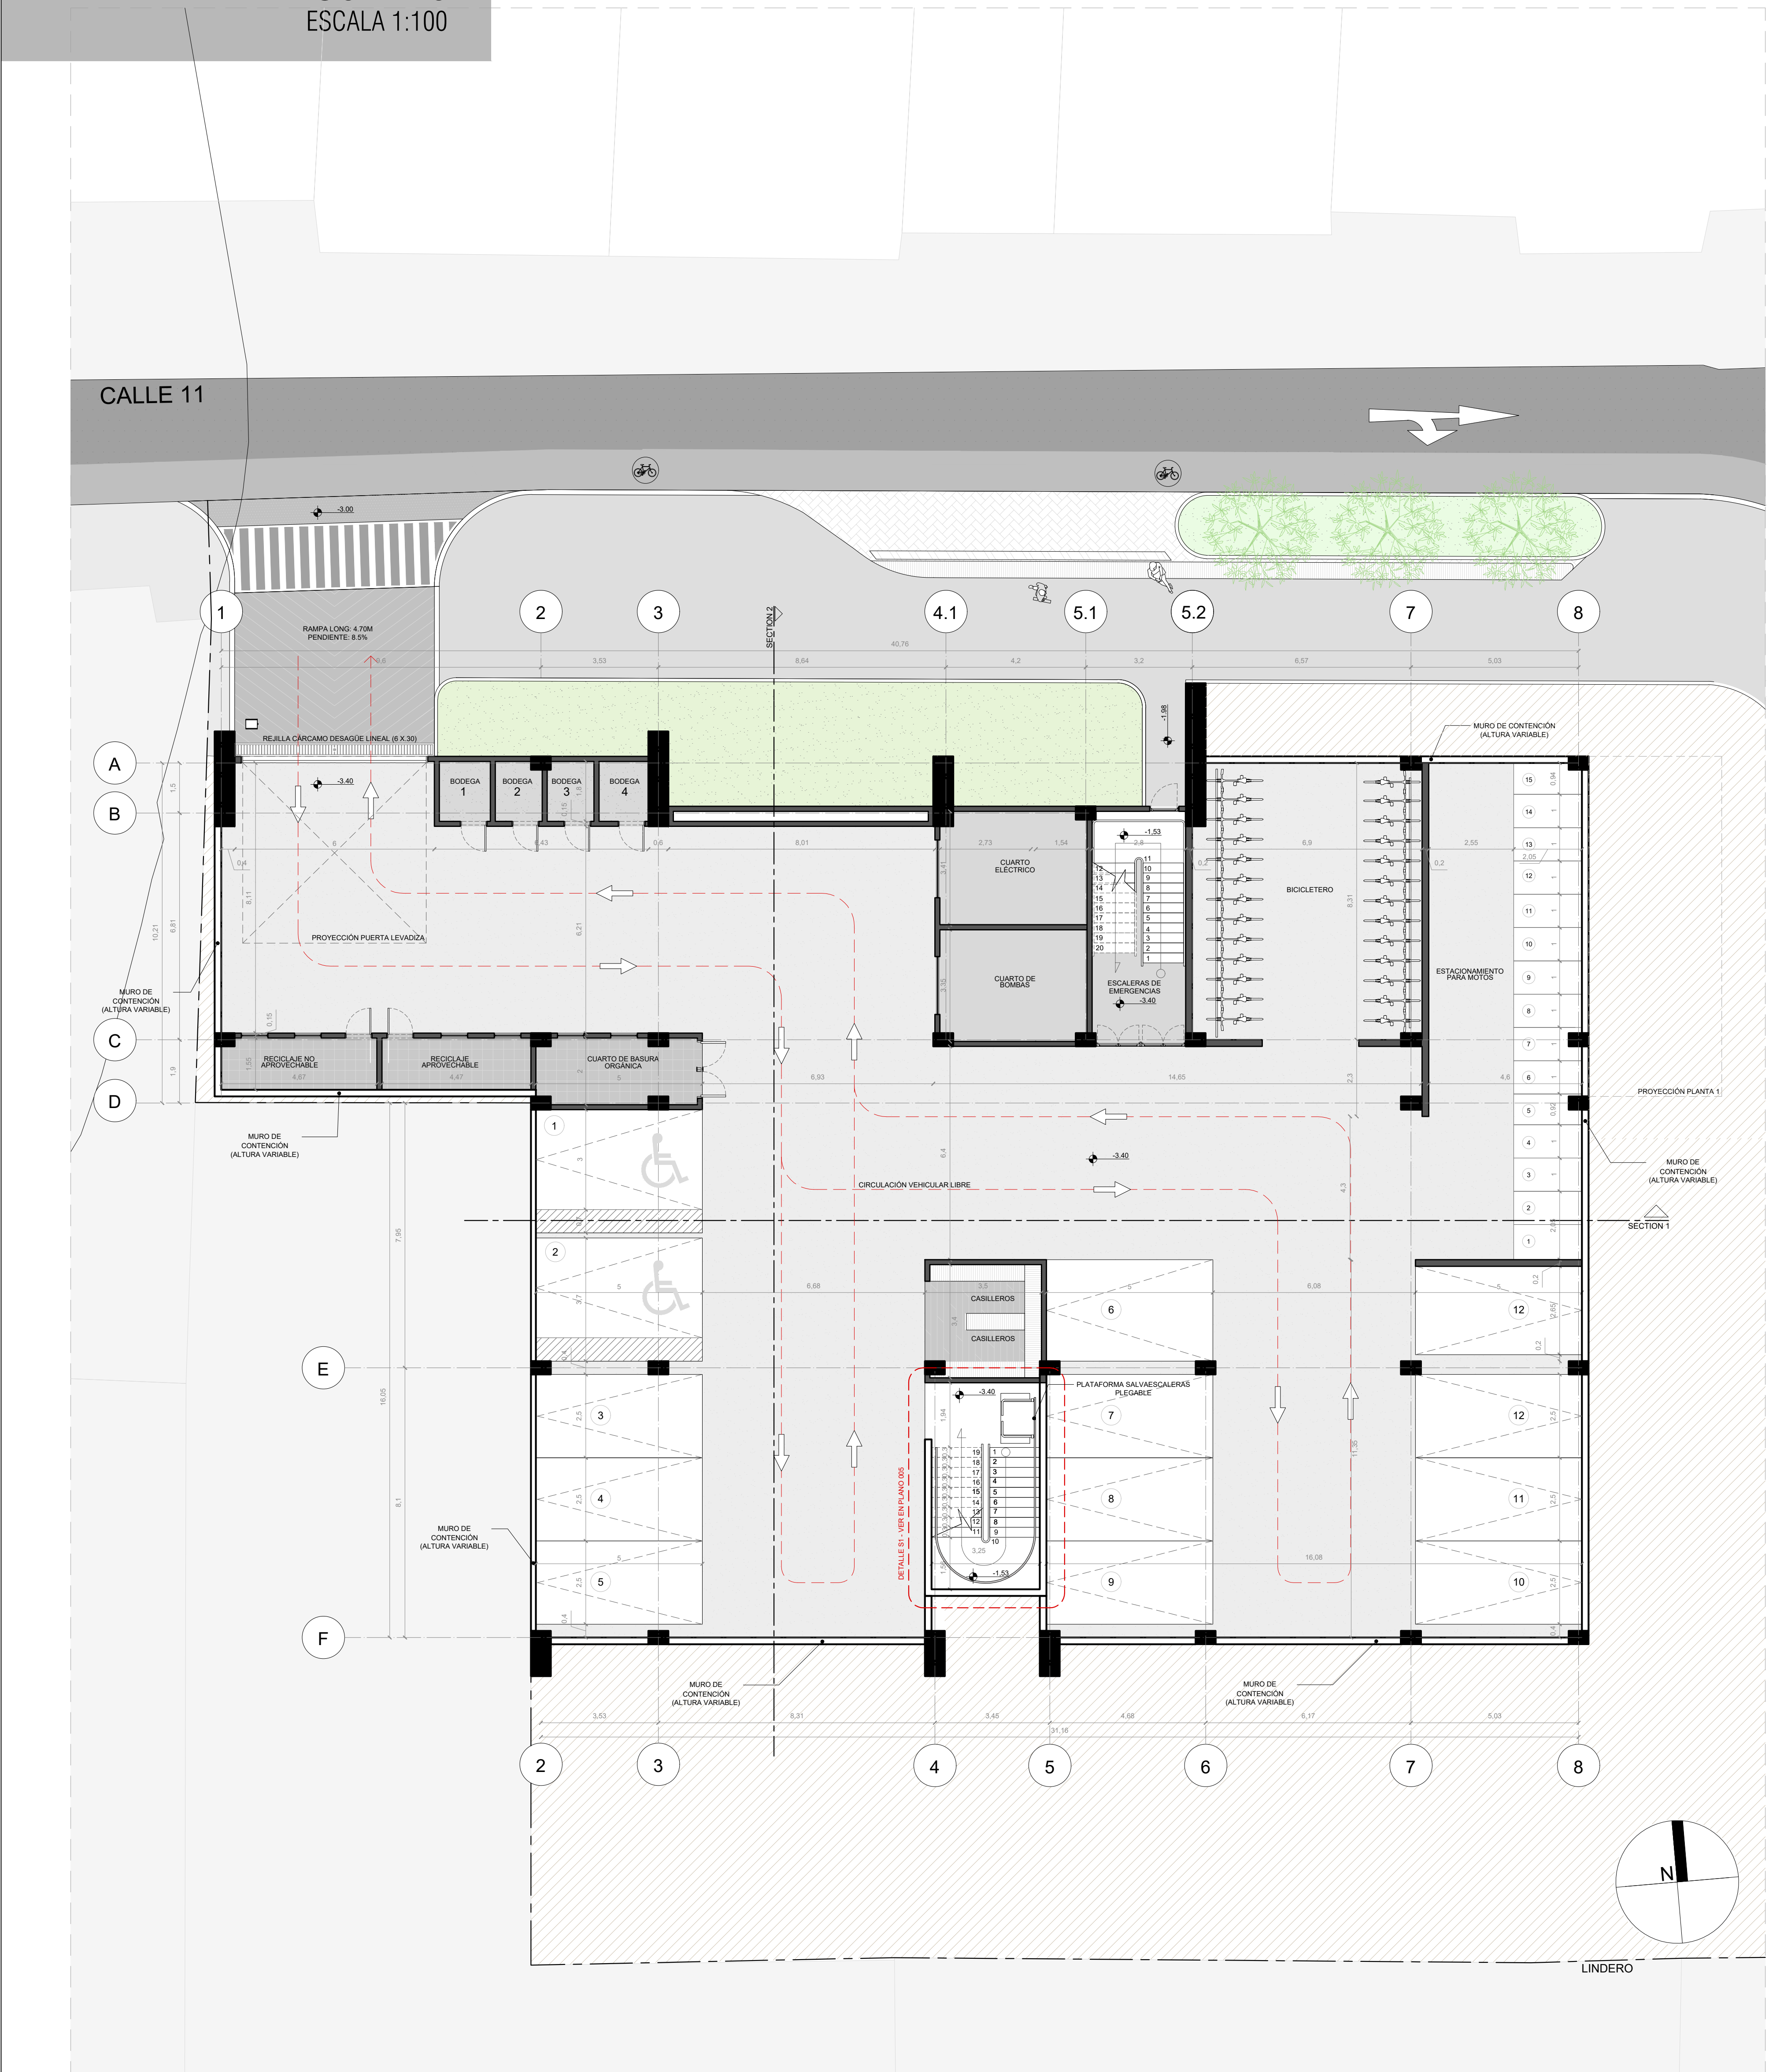

PROPUESTA INTERIOR

The image displays six architectural renderings of a proposed parking garage interior, arranged in a 3x2 grid. The renderings illustrate various features and zones within the space:

- Top Left:** Shows a bicycle parking area (BICICLETERO) with a row of red bicycles parked. A yellow motorcycle is parked in a designated area marked with white lines and labeled MOTOCICLETAS. The floor is made of light-colored wood.
- Top Right:** Shows a person riding a bicycle through a corridor. A white door is labeled SALIDA DE EMERGENCIA (Emergency Exit). The floor is made of light-colored wood.
- Middle Left:** Shows a red car parked in a designated area. A white door is visible on the right. The floor is made of light-colored wood.
- Middle Right:** Shows a bicycle parking area (BICICLETERO) with rows of red bicycles parked. The floor is made of light-colored wood.
- Bottom Left:** Shows a person riding a bicycle through a corridor. A white door is labeled SALIDA DE EMERGENCIA (Emergency Exit). The floor is made of light-colored wood.
- Bottom Right:** Shows a storage area with yellow lockers. A person is riding a bicycle in the background. The floor is made of light-colored wood.

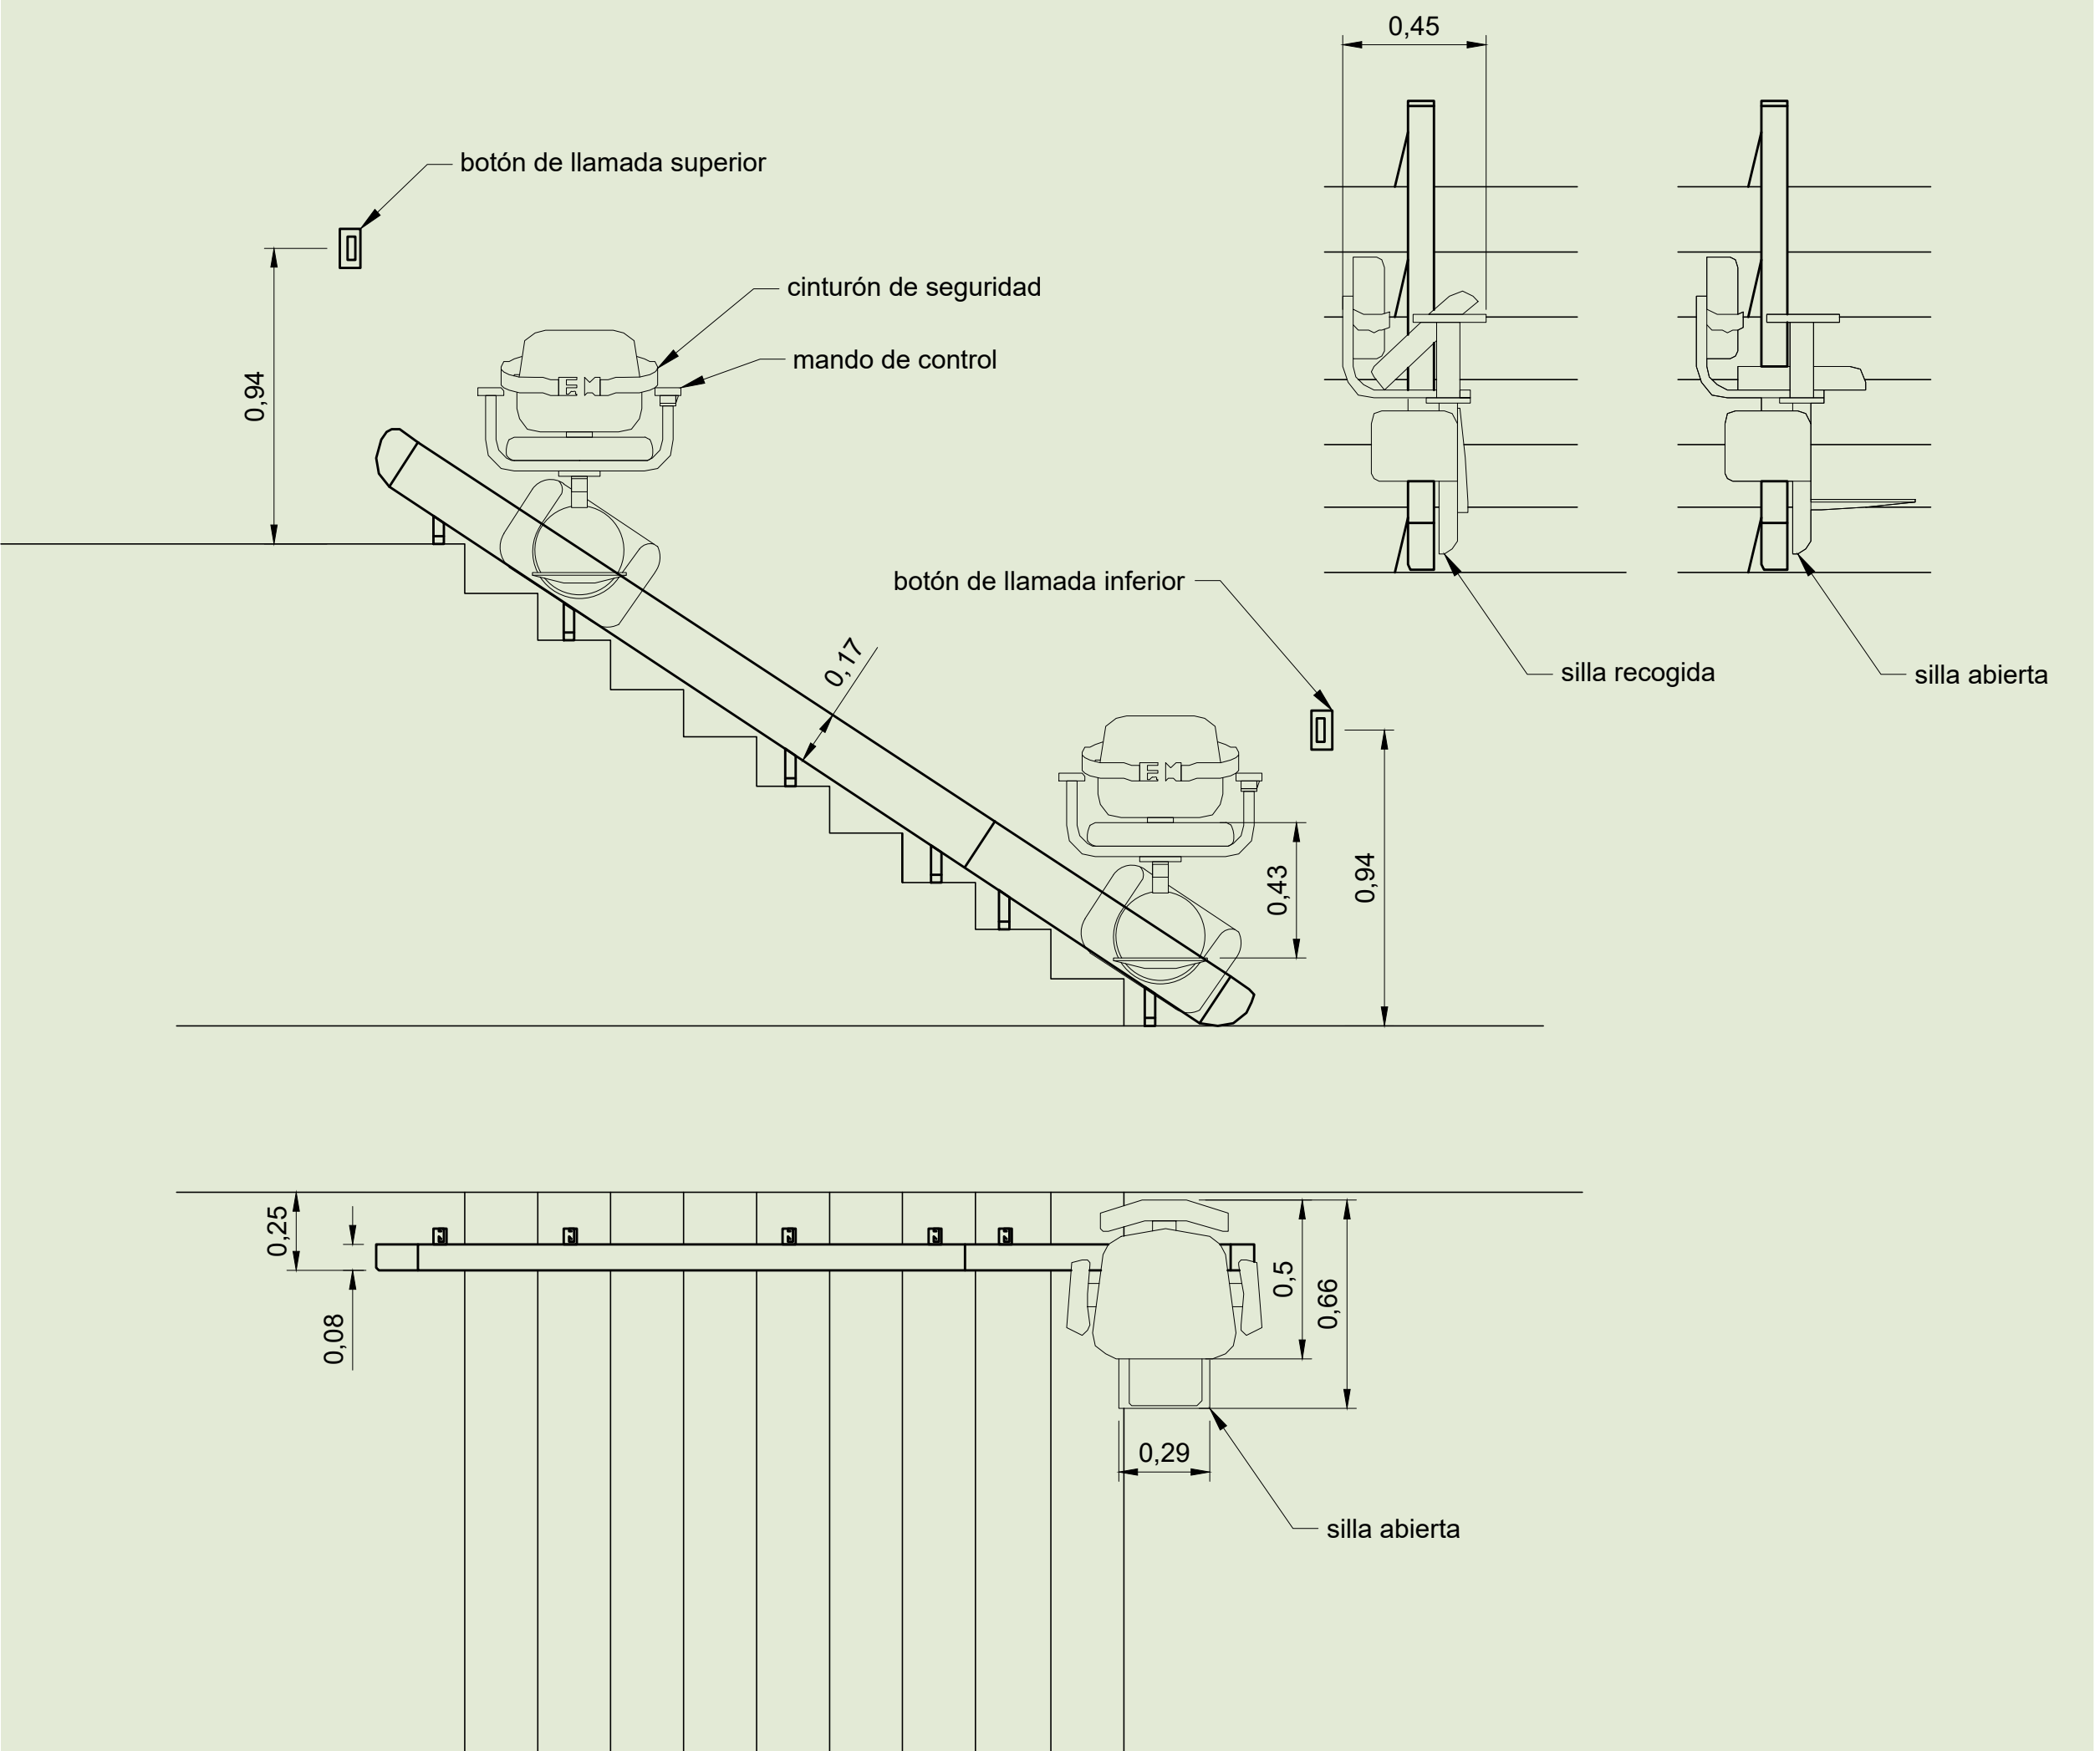

ARQUITECTURA
DIVISION ING Y ARQ

DIRECTOR:
JORGE ALBERTO NARVAEZ M.
ARQ. MG. PLANEACIÓN URBANA Y REGIONAL

CONTIENE:
PLANTA DE SOTANO

CONVENCIONES:

INDICADAS