


SECCION 03

ESC 1:100

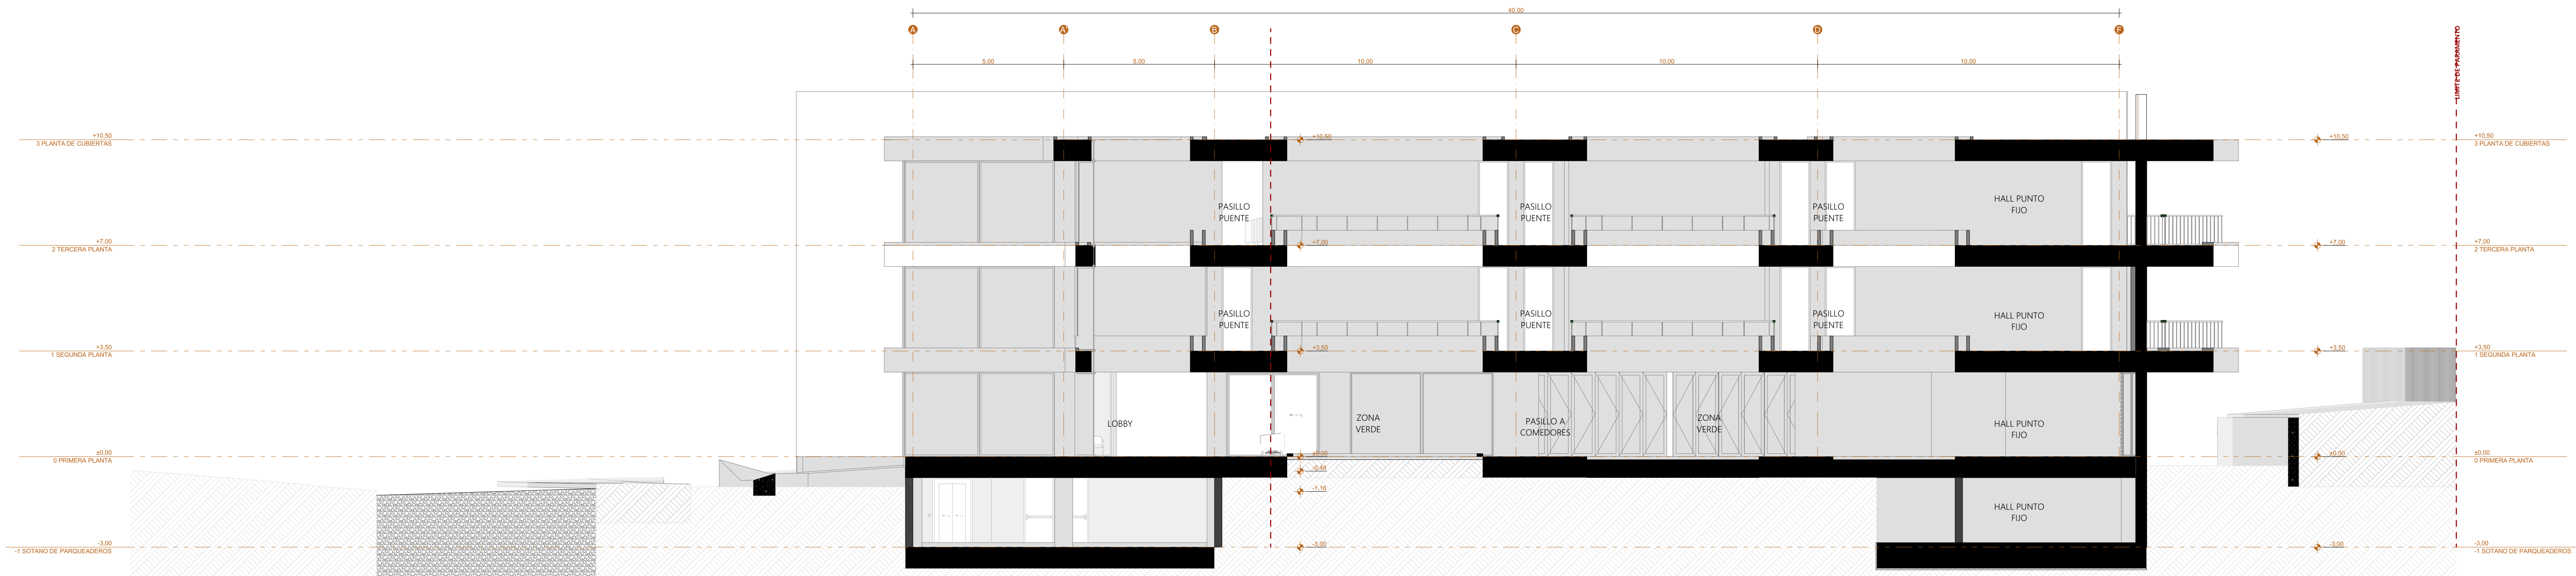

SECCION 04

ESC 1:100

