


FACHADA NORTE

ESC 1:100

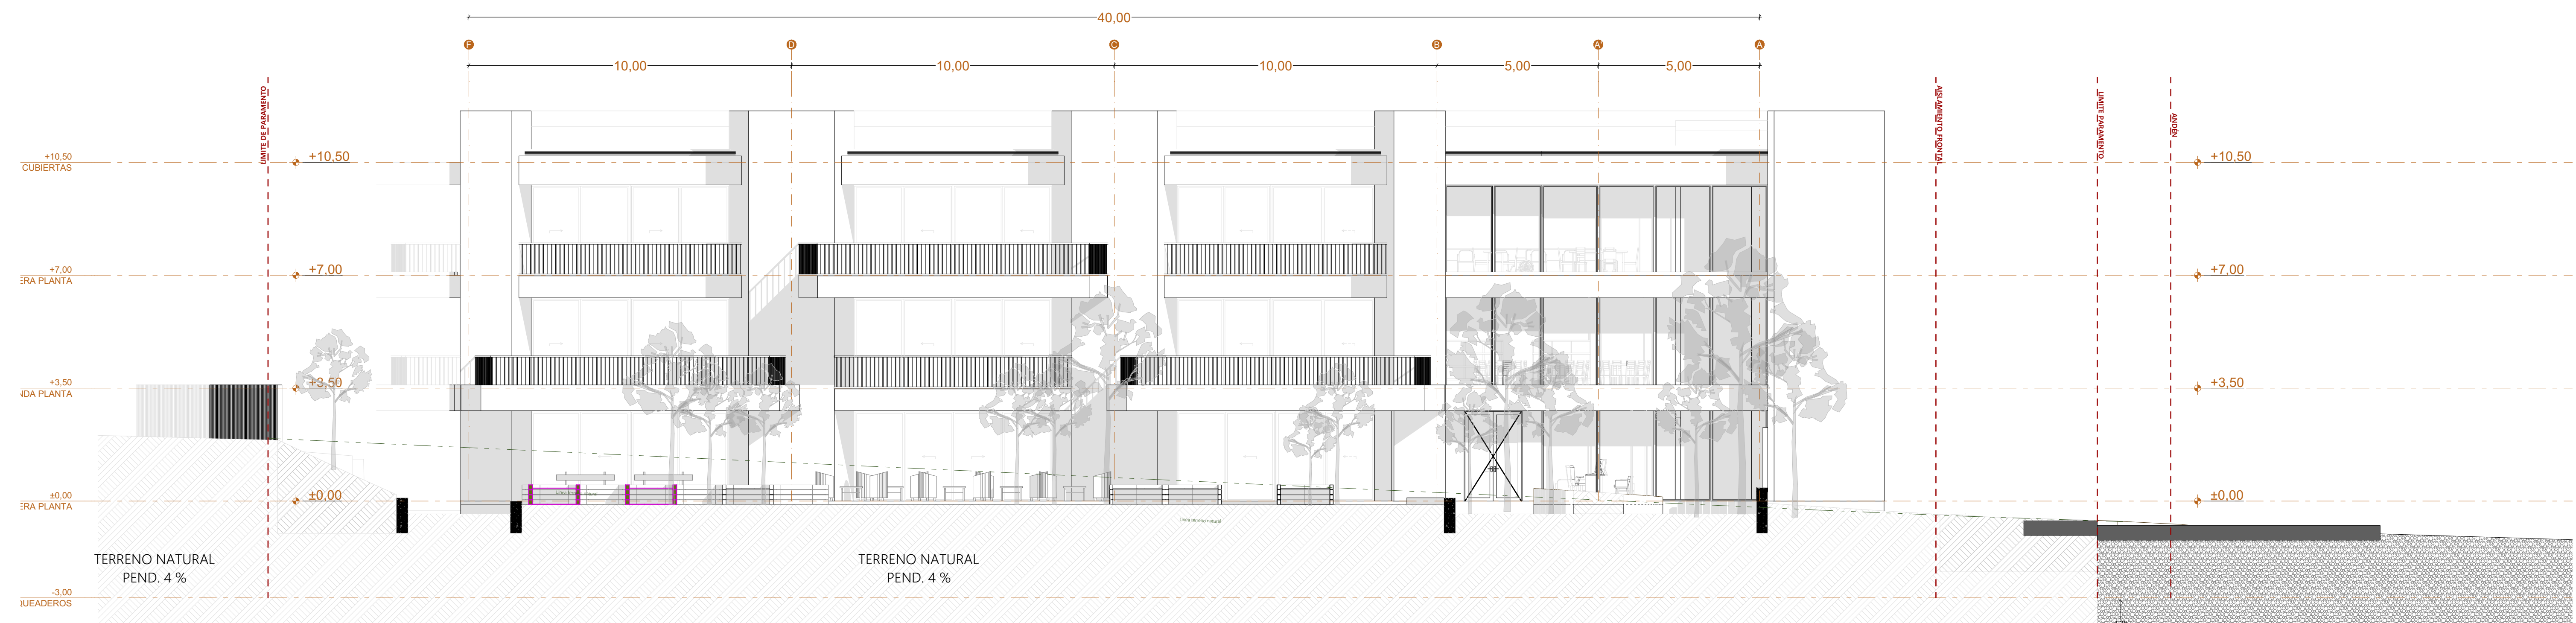

FACHADA SUR

ESC 1:125

