



PLANTA NIVEL 1

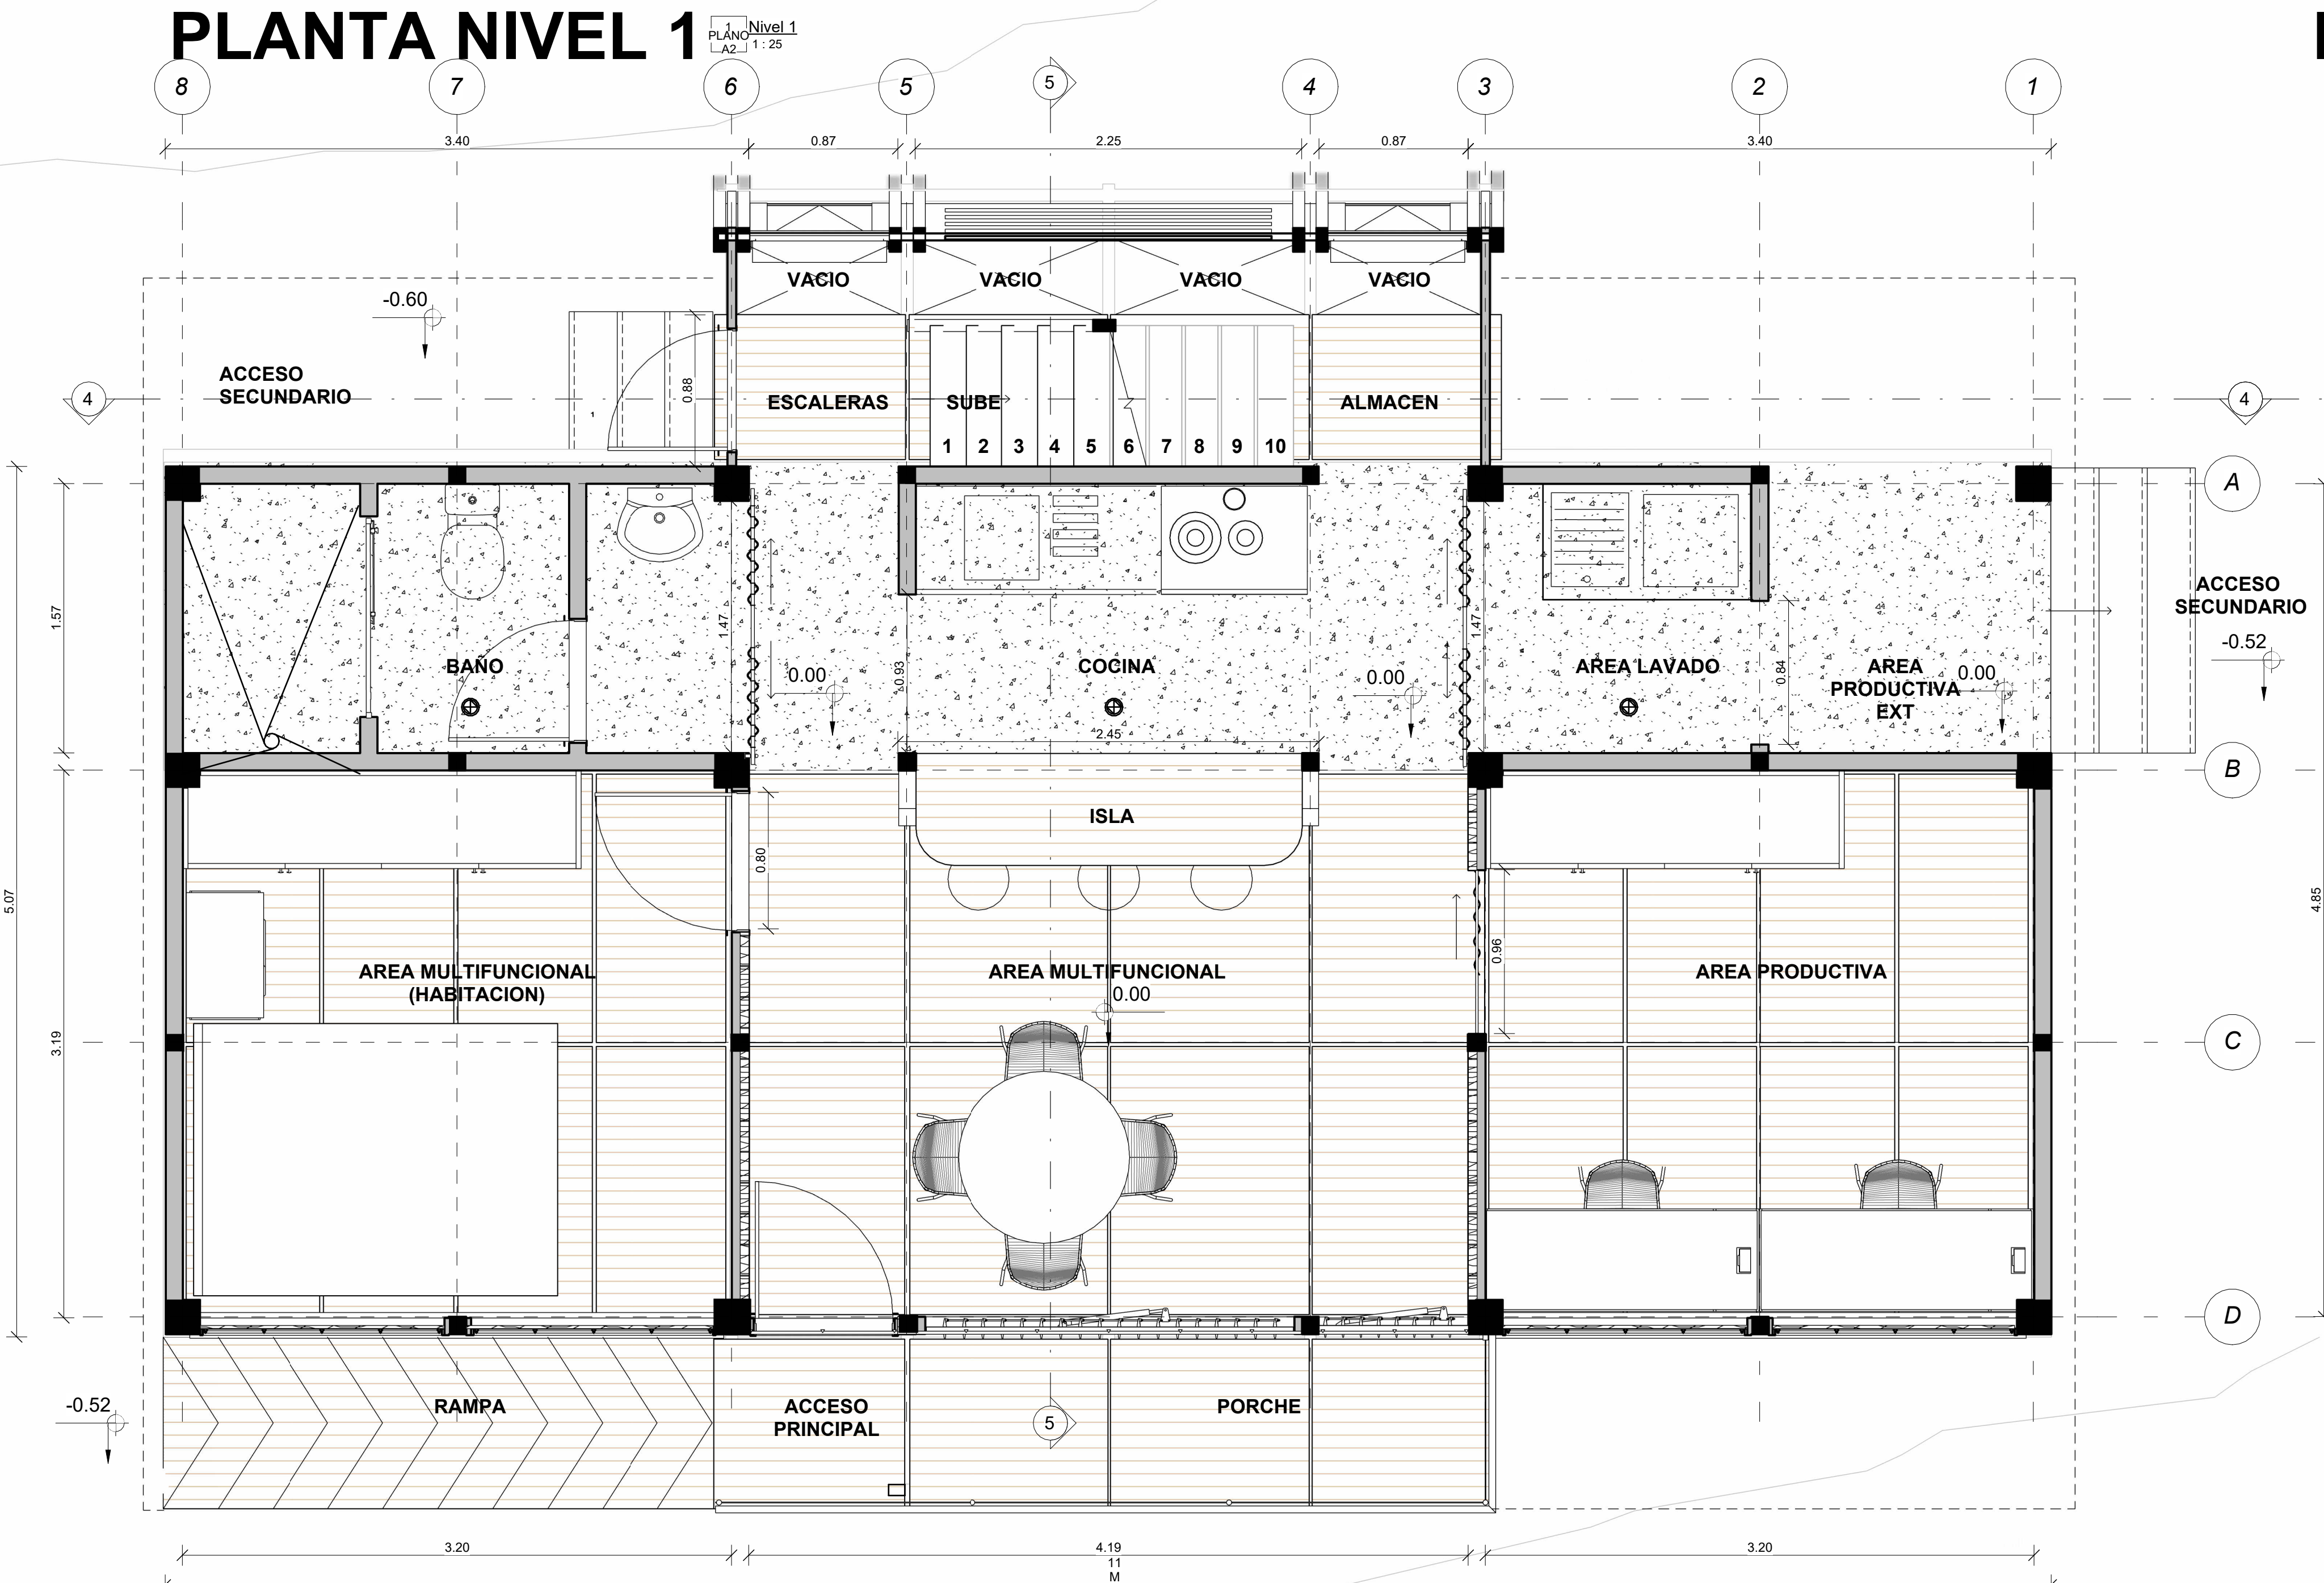

PLANTA NIVEL 2

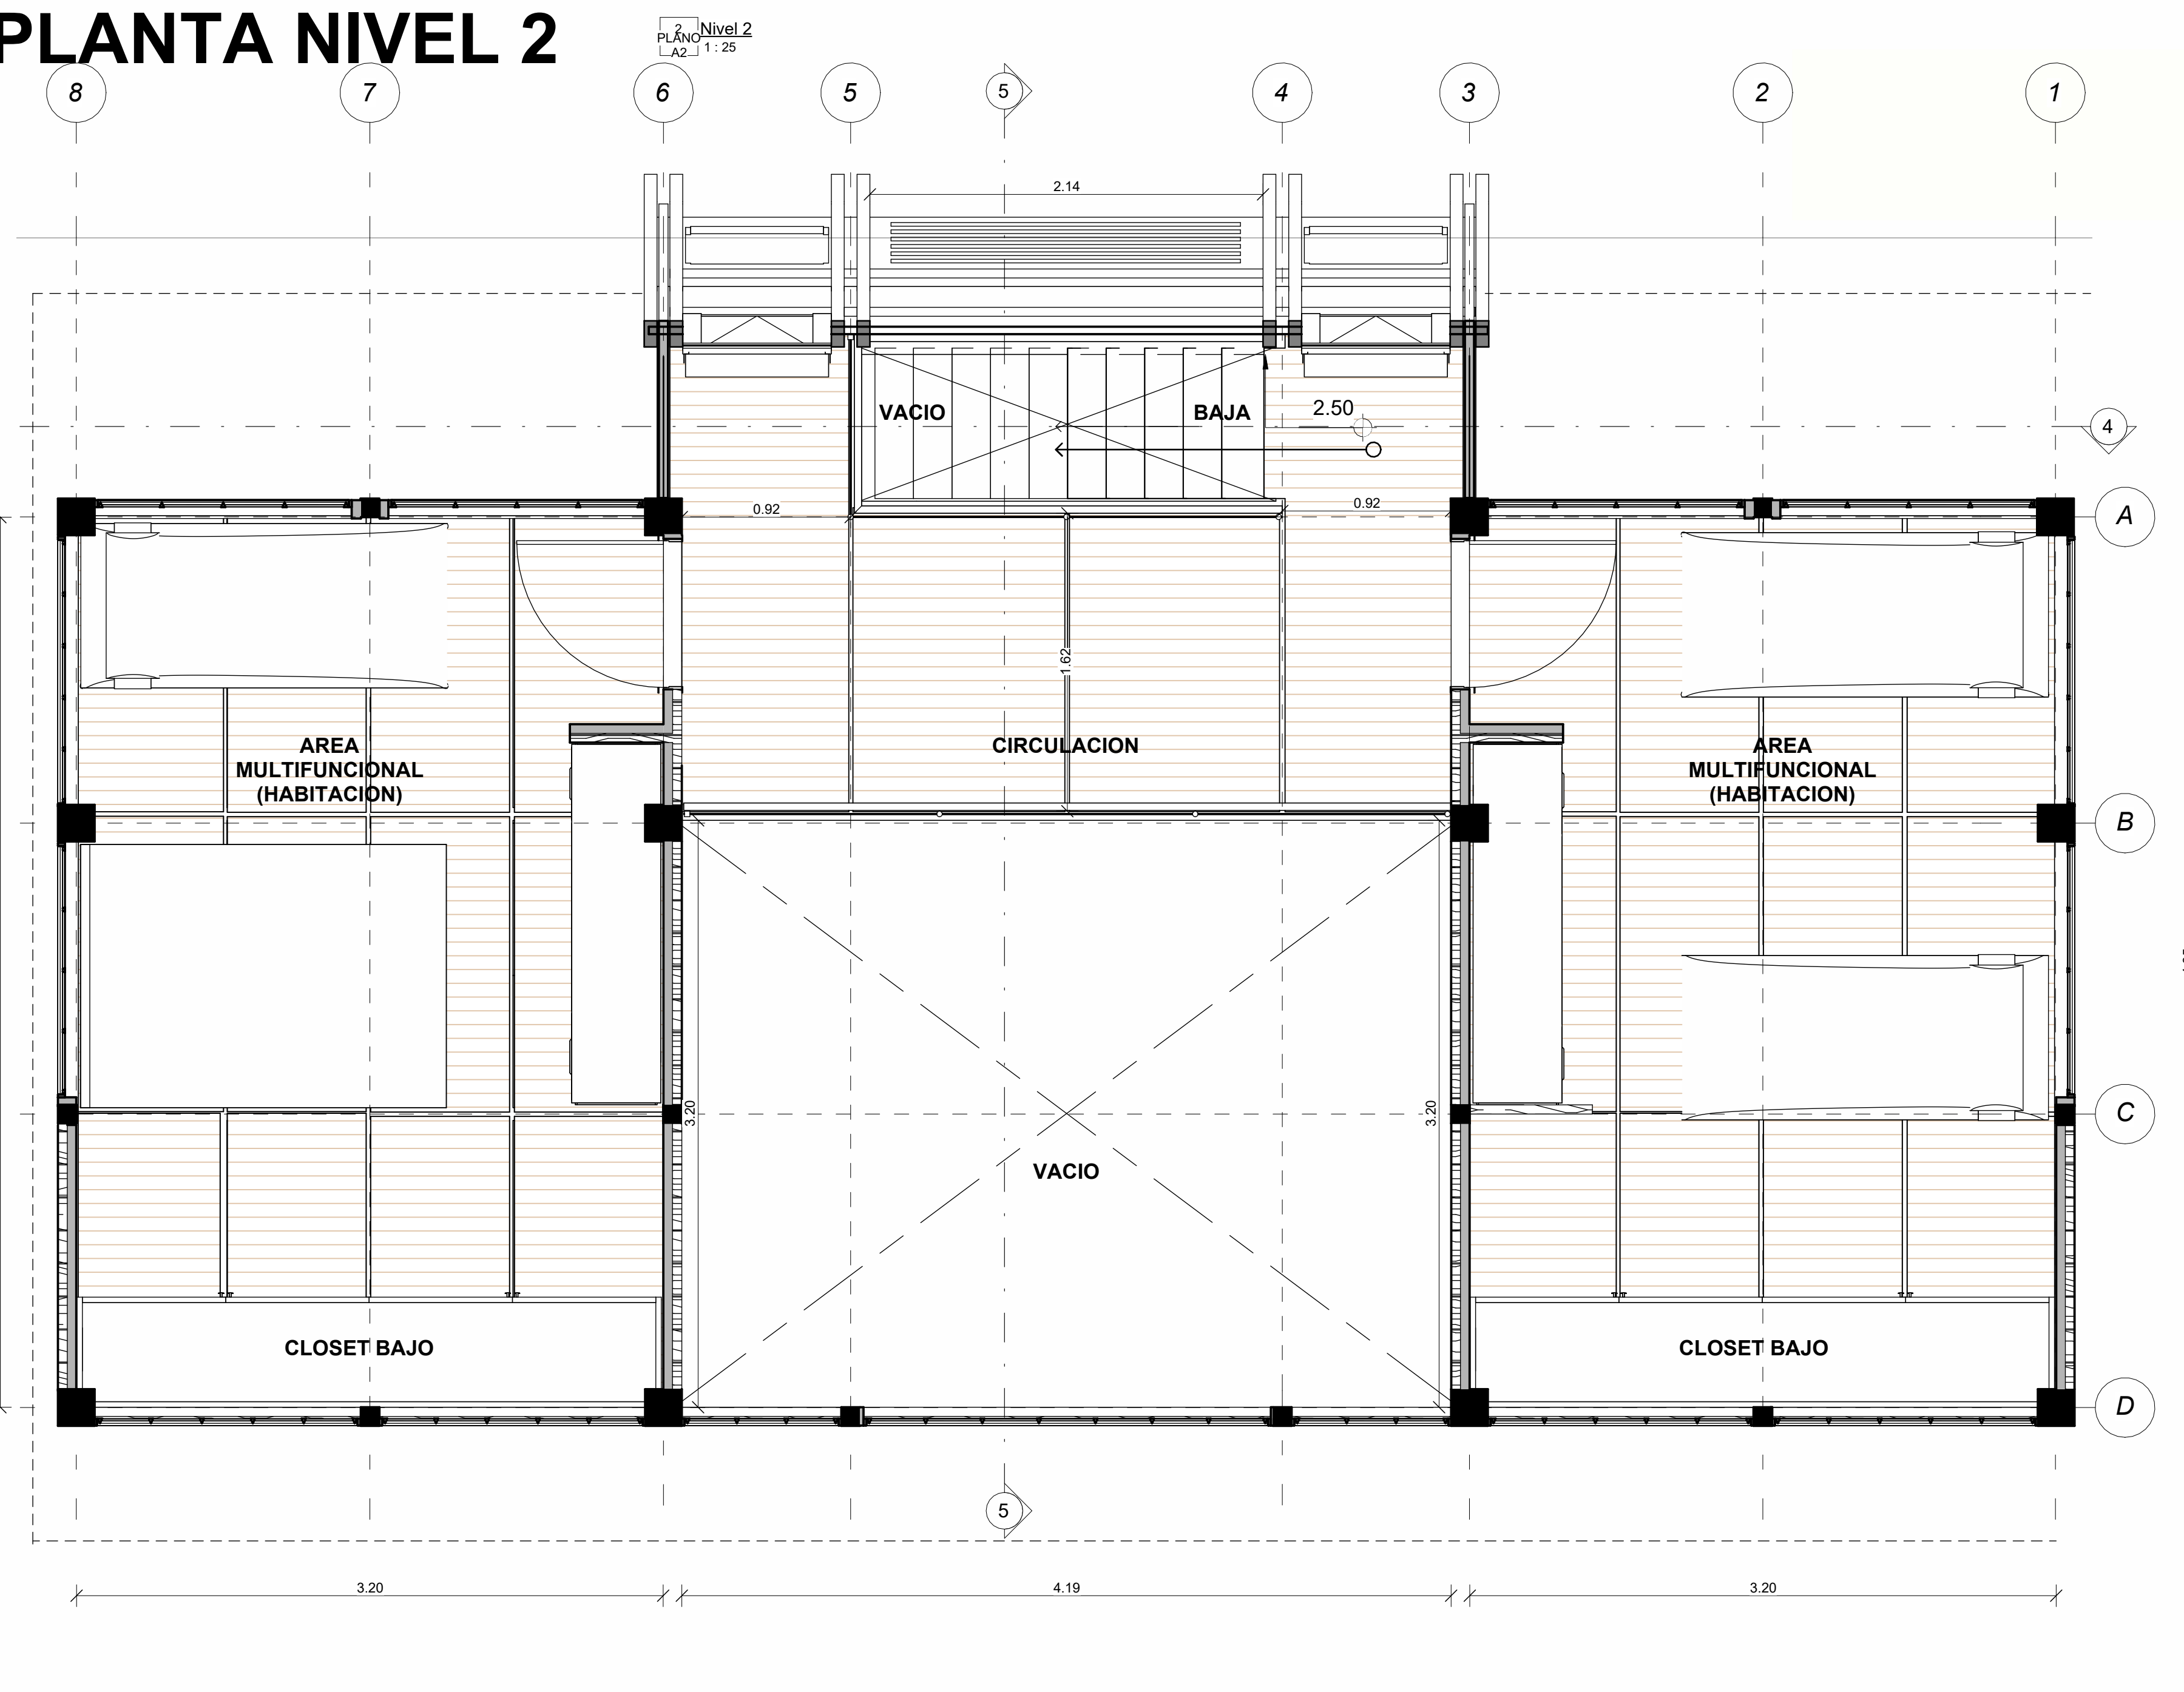


MURO MOVIBLE EN GUADUA Y PERFILES EN MADERA




MUROS EN GUADUA



CORTE TRASVERSAL

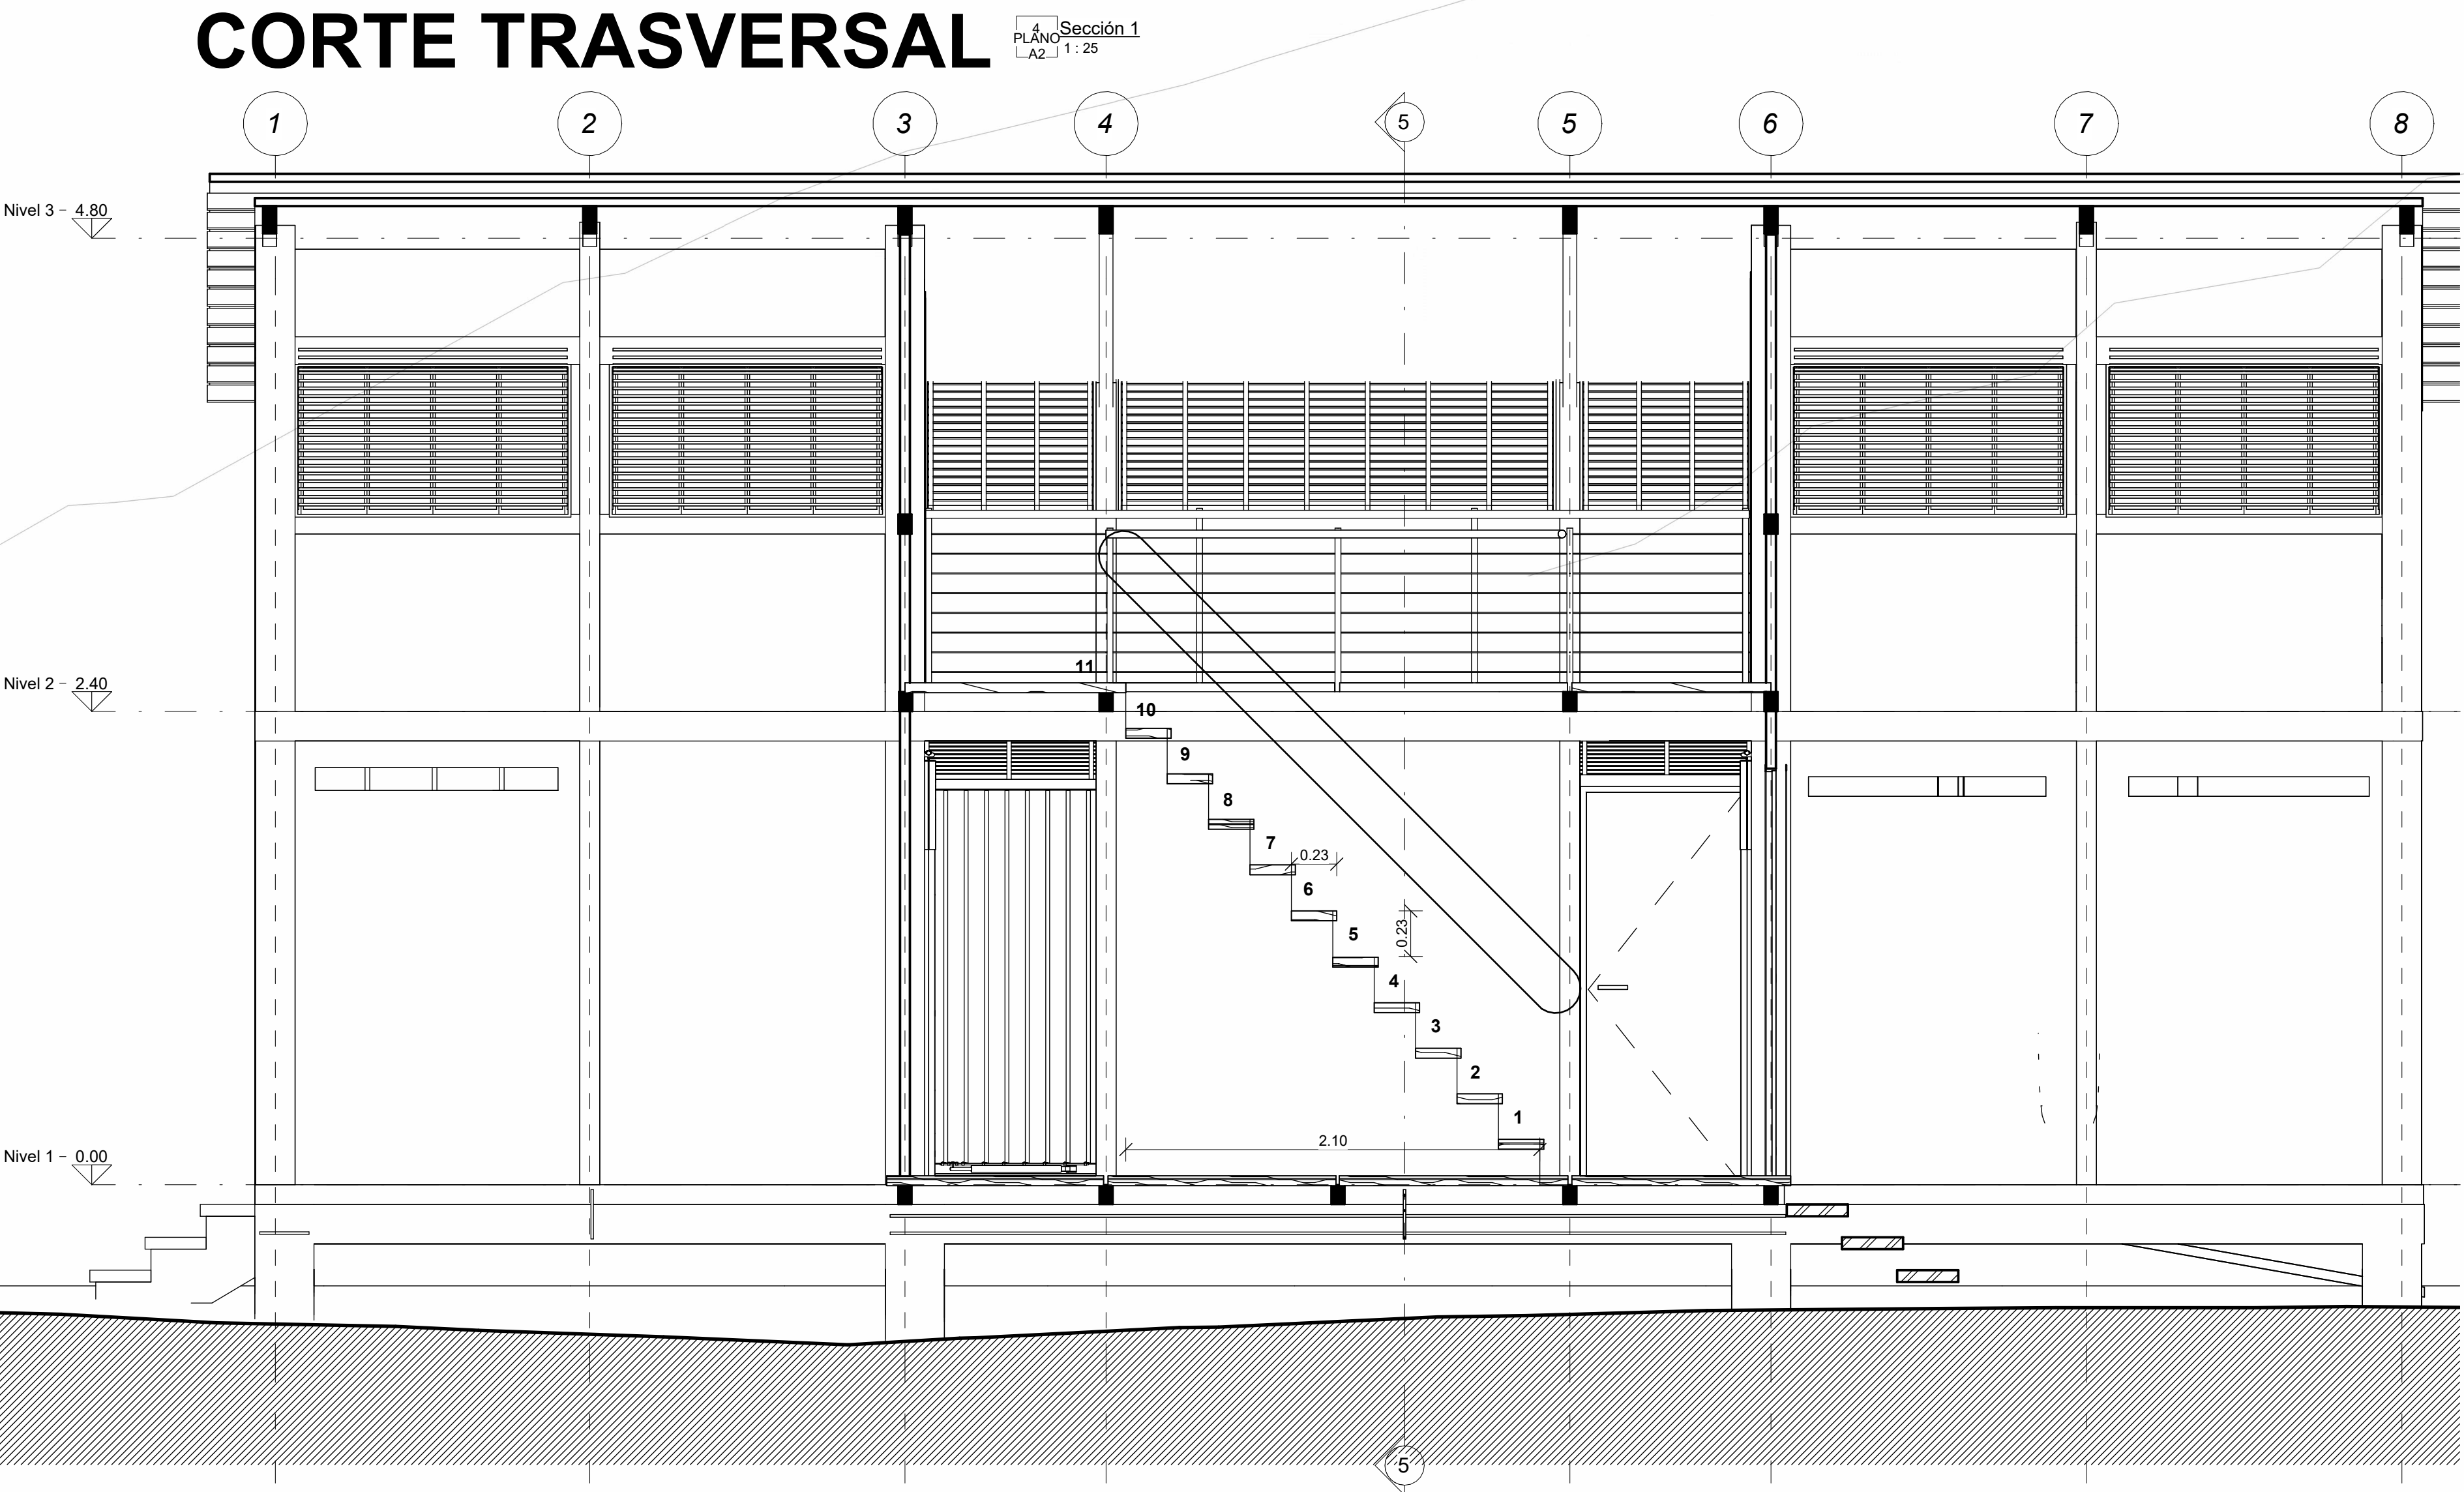

CORTE LONGITUDINAL

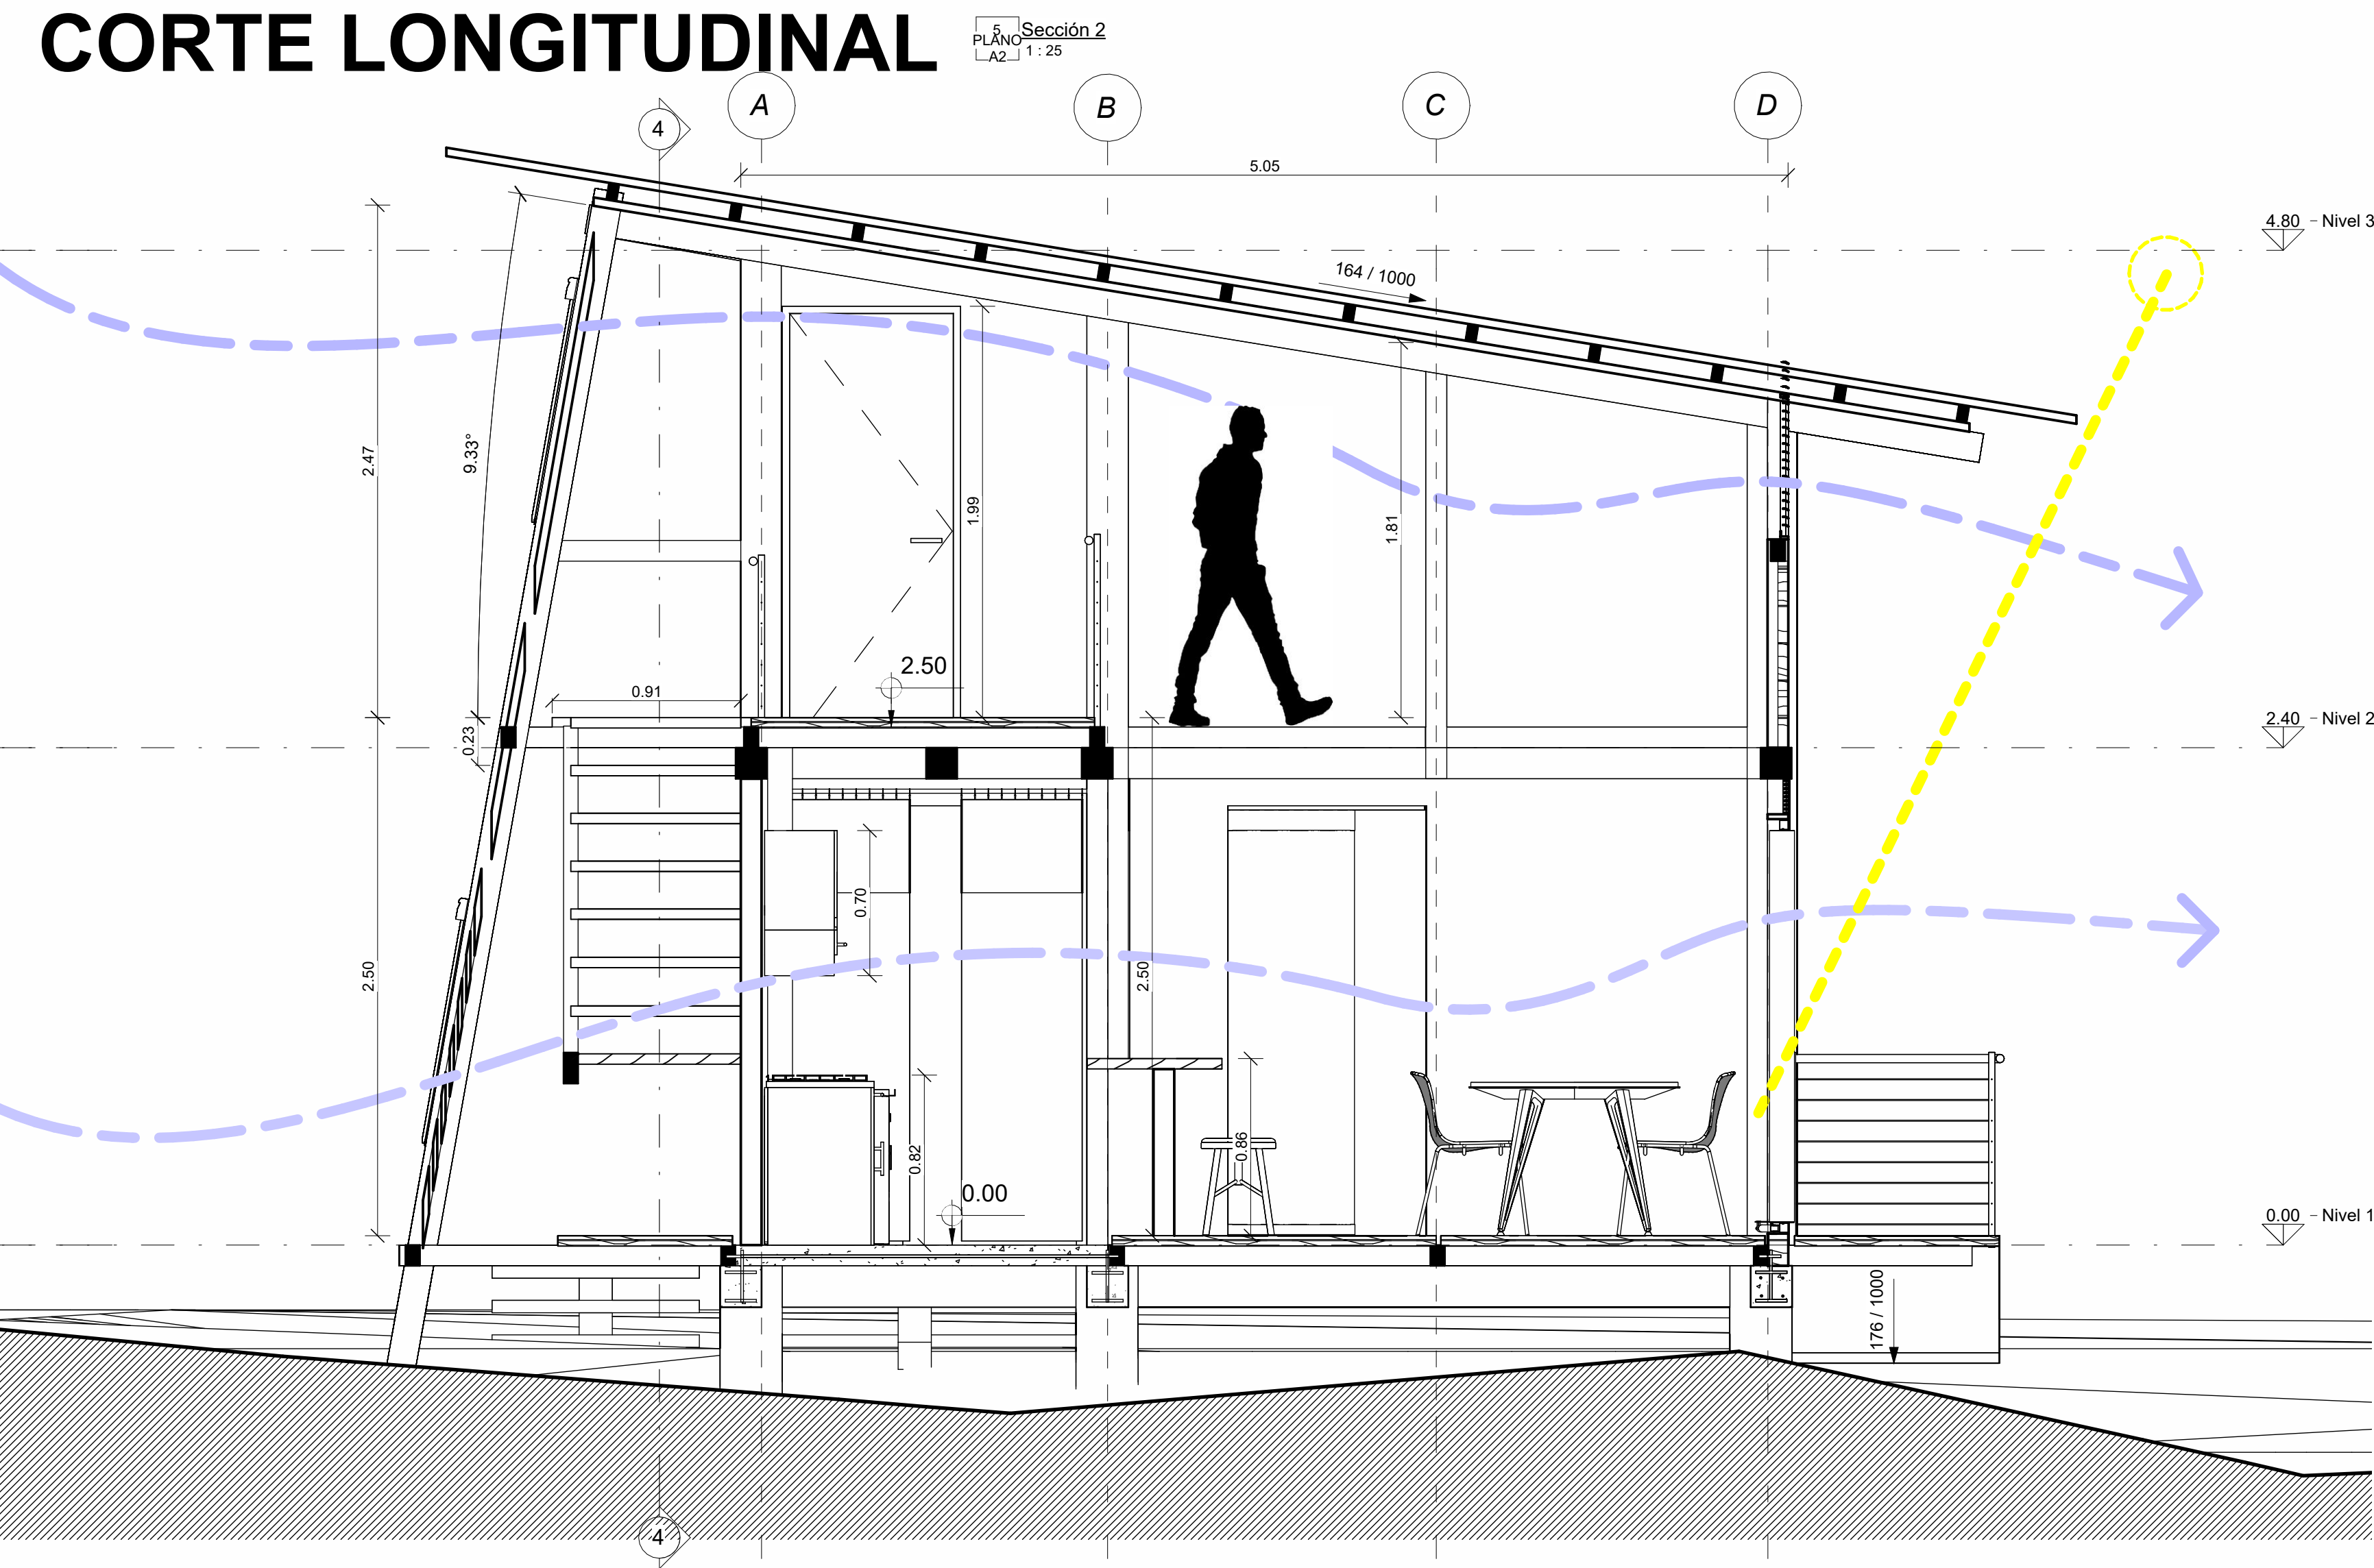

Nº	Descripción	Area
1	PORCHE	4.30 m2
2	ACCESO PRINCIPAL	4.30 m2
3	AREA MULTIFUNCIONAL	12.00 m2
4	AREA PRODUCTIVA	10.00 m2
5	AREA MULTIFUNCIONAL ALC 1	10.00 m2
6	COCINA	6.50 m2
7	AREA LAVADO	2.45 m2
8	BAÑO	5.20 m2
9	AREA PRODUCTIVA EXT	2.45m2
10	ALMACEN	1.80 m2
11	ESCALERAS	3.60 m2
12	CIRCULACION	8.15 m2
13	AREA MULTIFUNCIONAL ALC 2	15.22 m2
14	AREA TOTAL PISO 1	56.6 m2
15	AREA TOTAL PISO 2	39.0m2

PROTOTIPO DE VIVIENDA RURAL
PROYECTO DE GRADO

Número de proyecto	0001
Fecha	27/09/2023
Dibujado por	Juan Andres Velandria Gil
Comprobado por	Jorge Narváez

PLANO A2

Escala	1 : 25
 UNIVERSIDAD SANTO TOMÁS PRIMER CLAUSTRO UNIVERSITARIO DE COLOMBIA BUARAMANGA	