



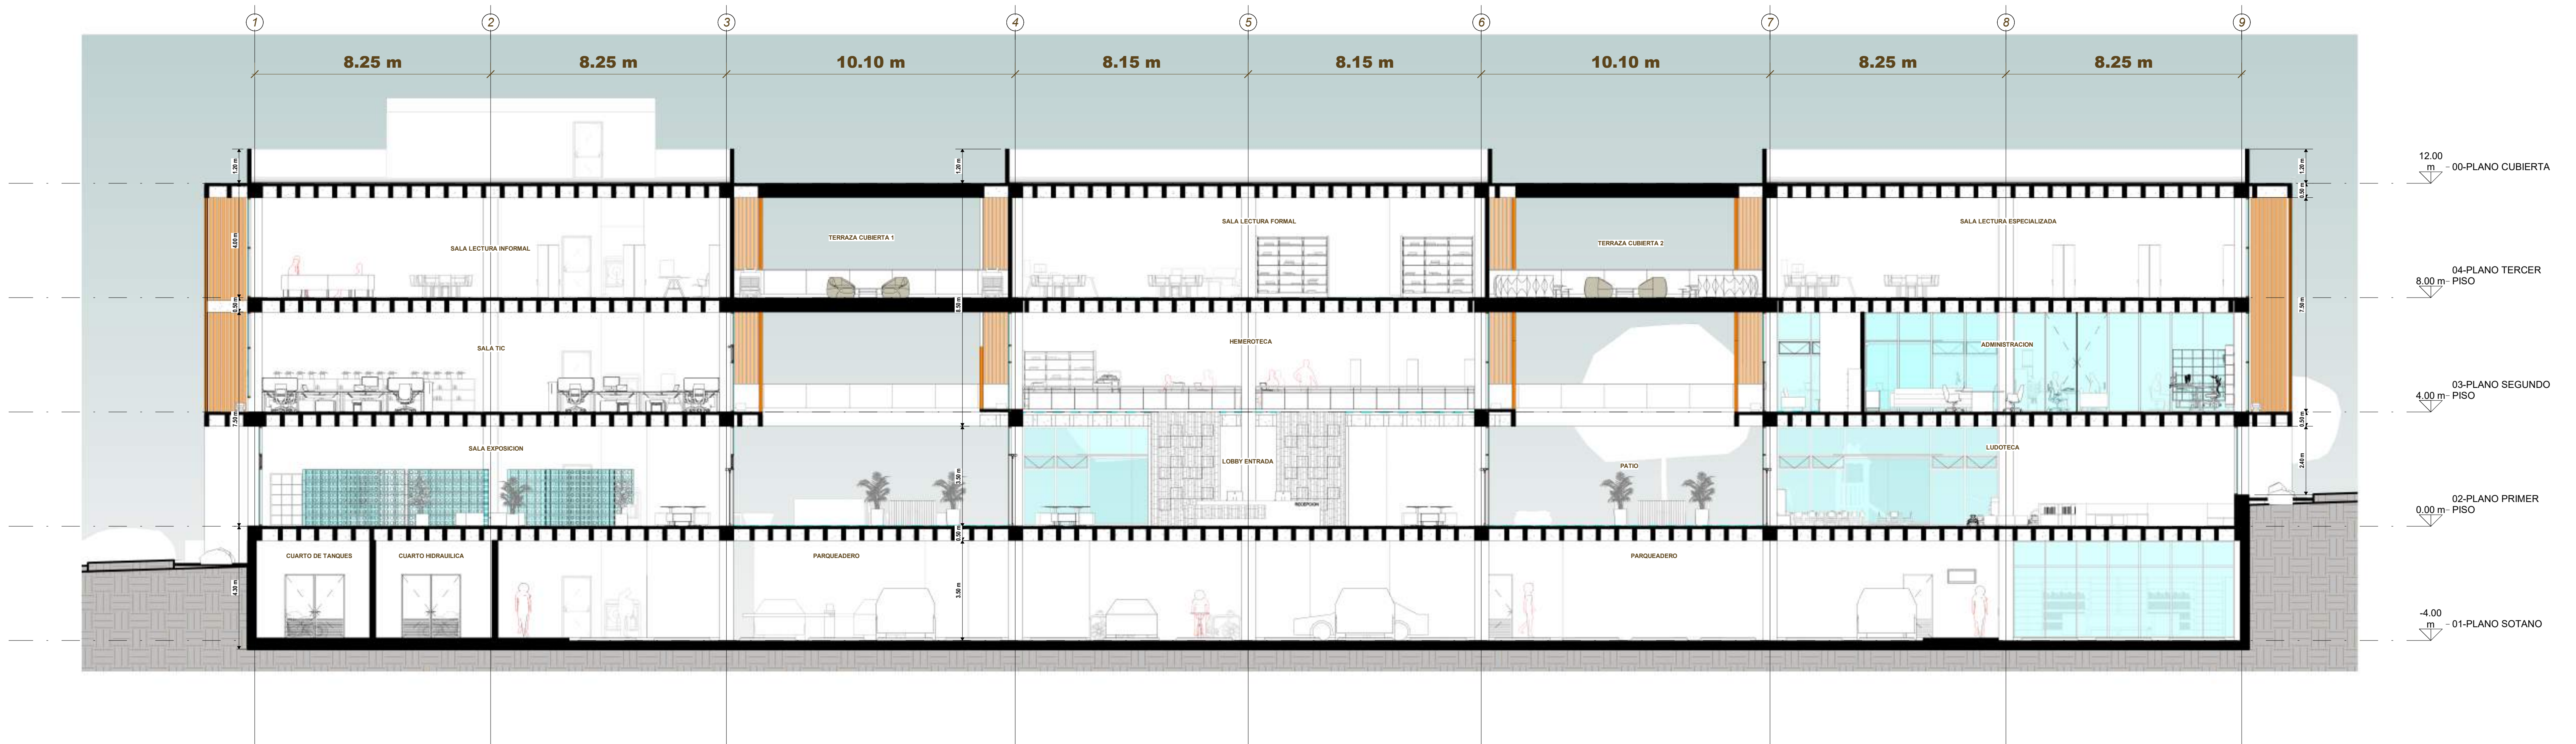

1 LONGITUDINAL 1
1 : 100

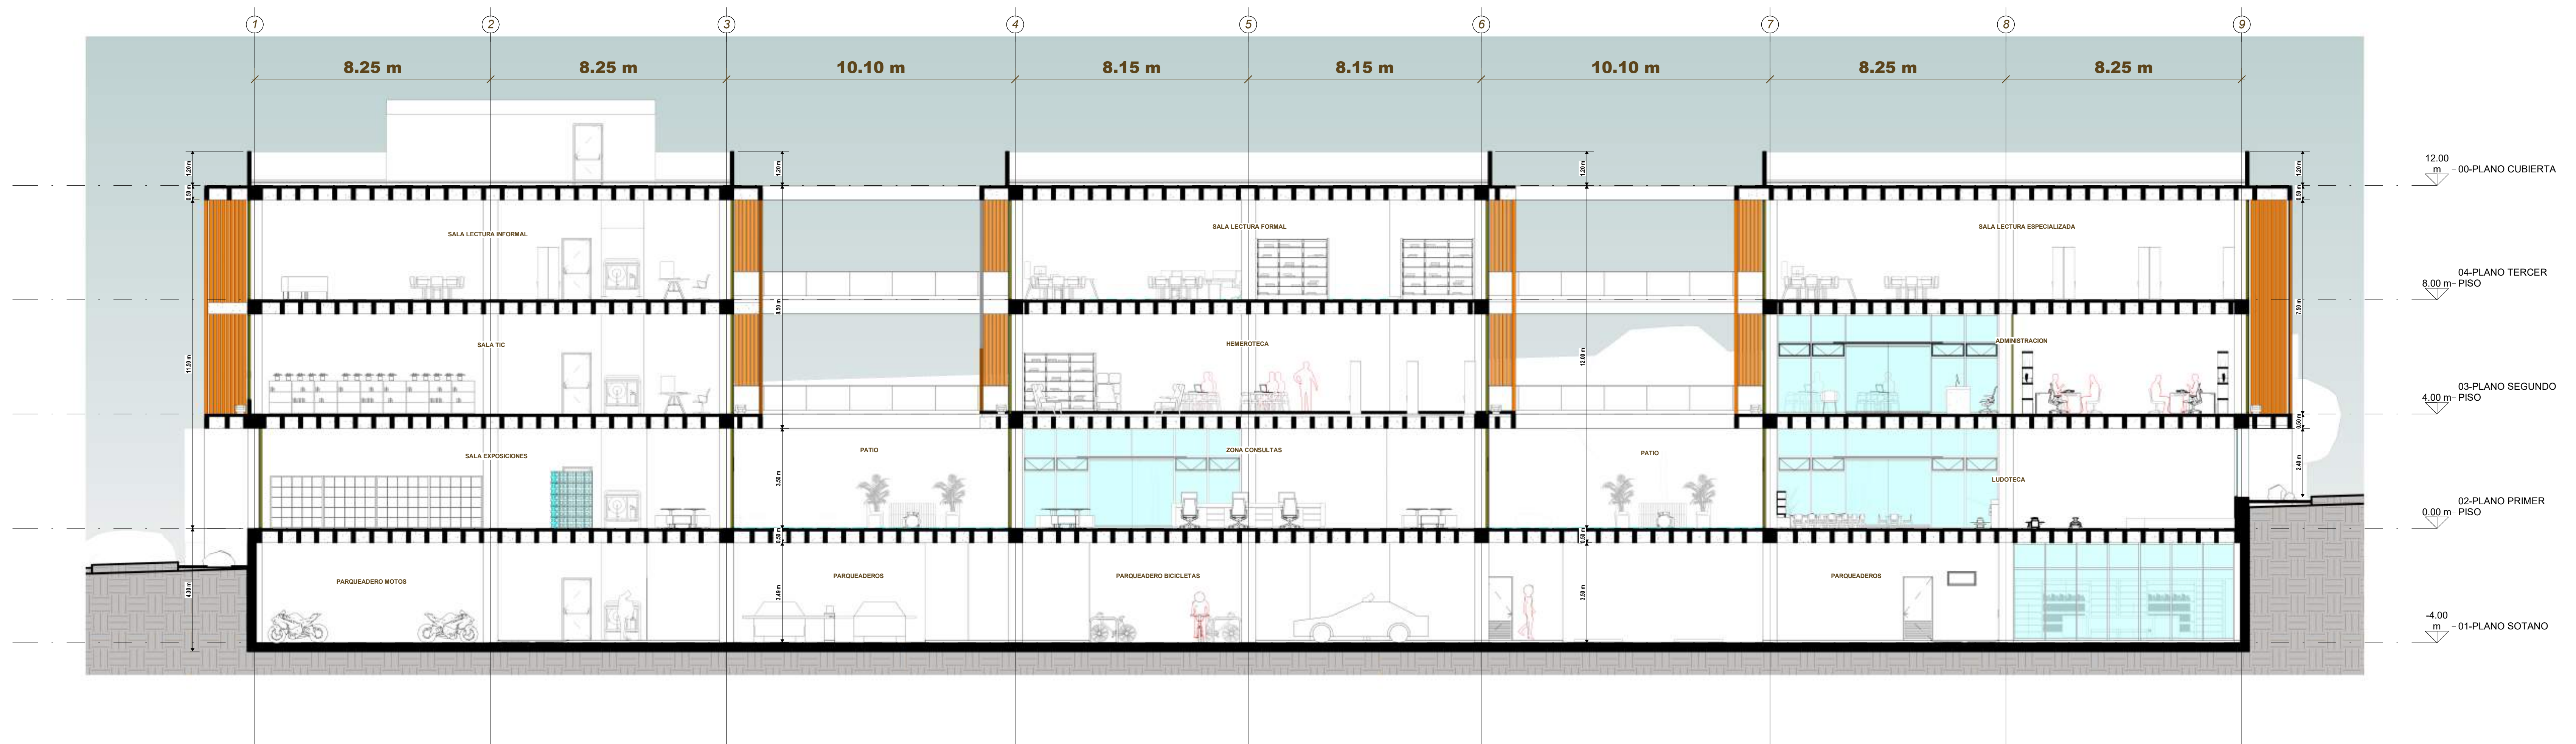

2 LONGITUDINAL 2
1 : 100