




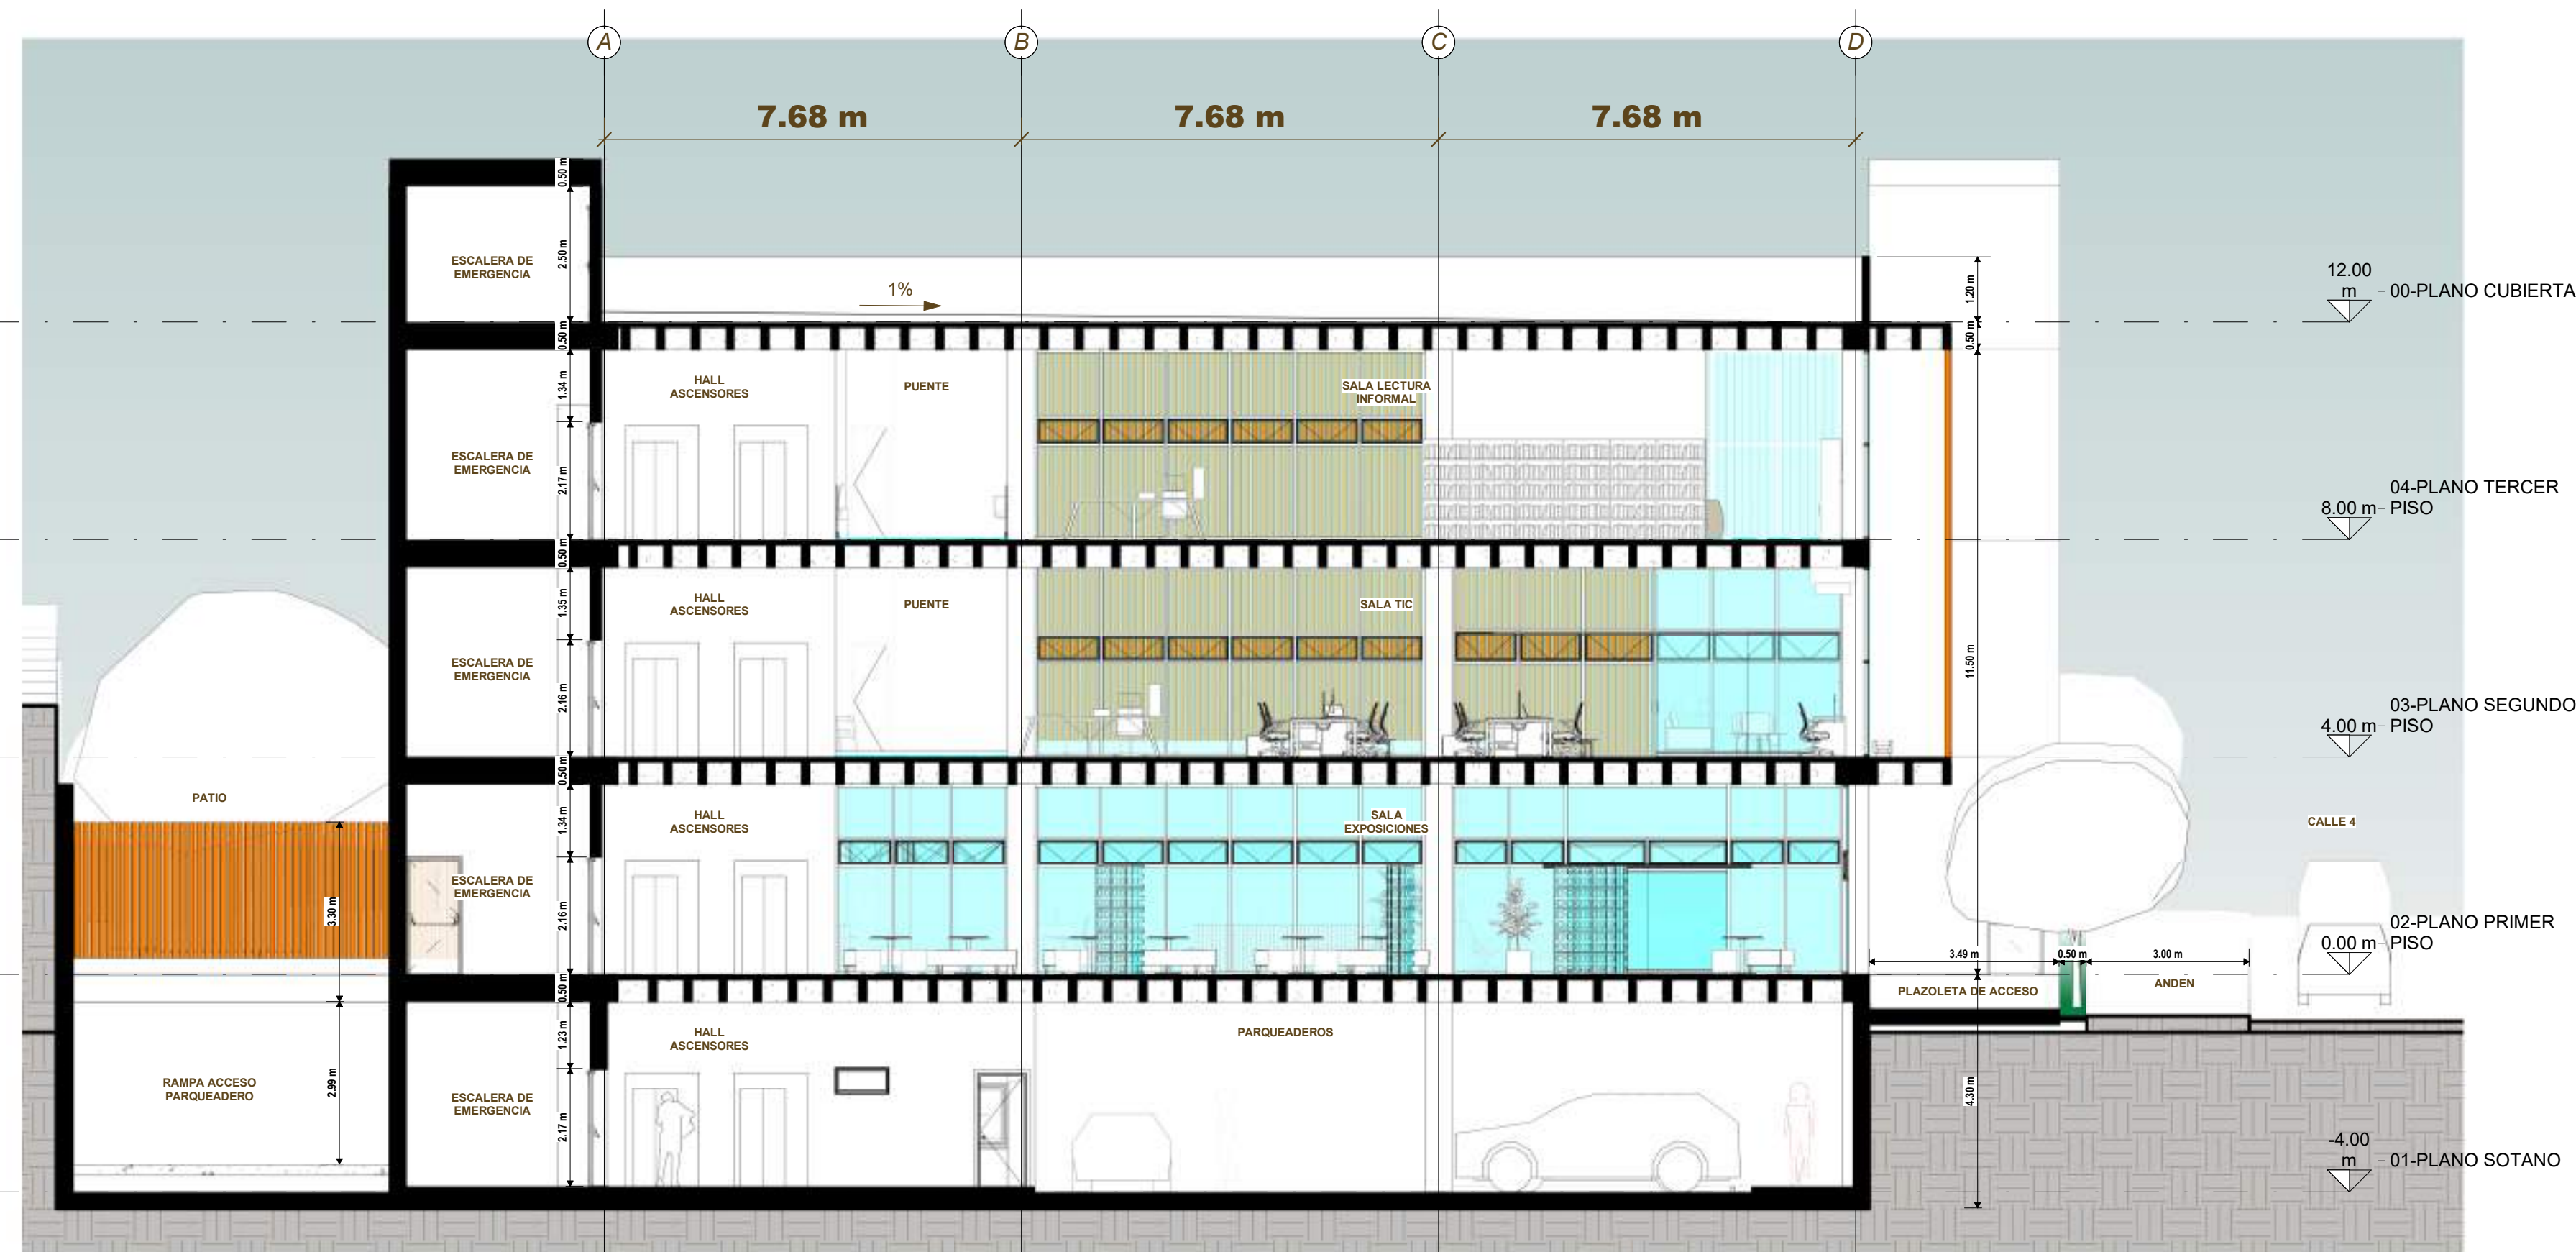


1 TRANSVERSAL 1
1 : 100

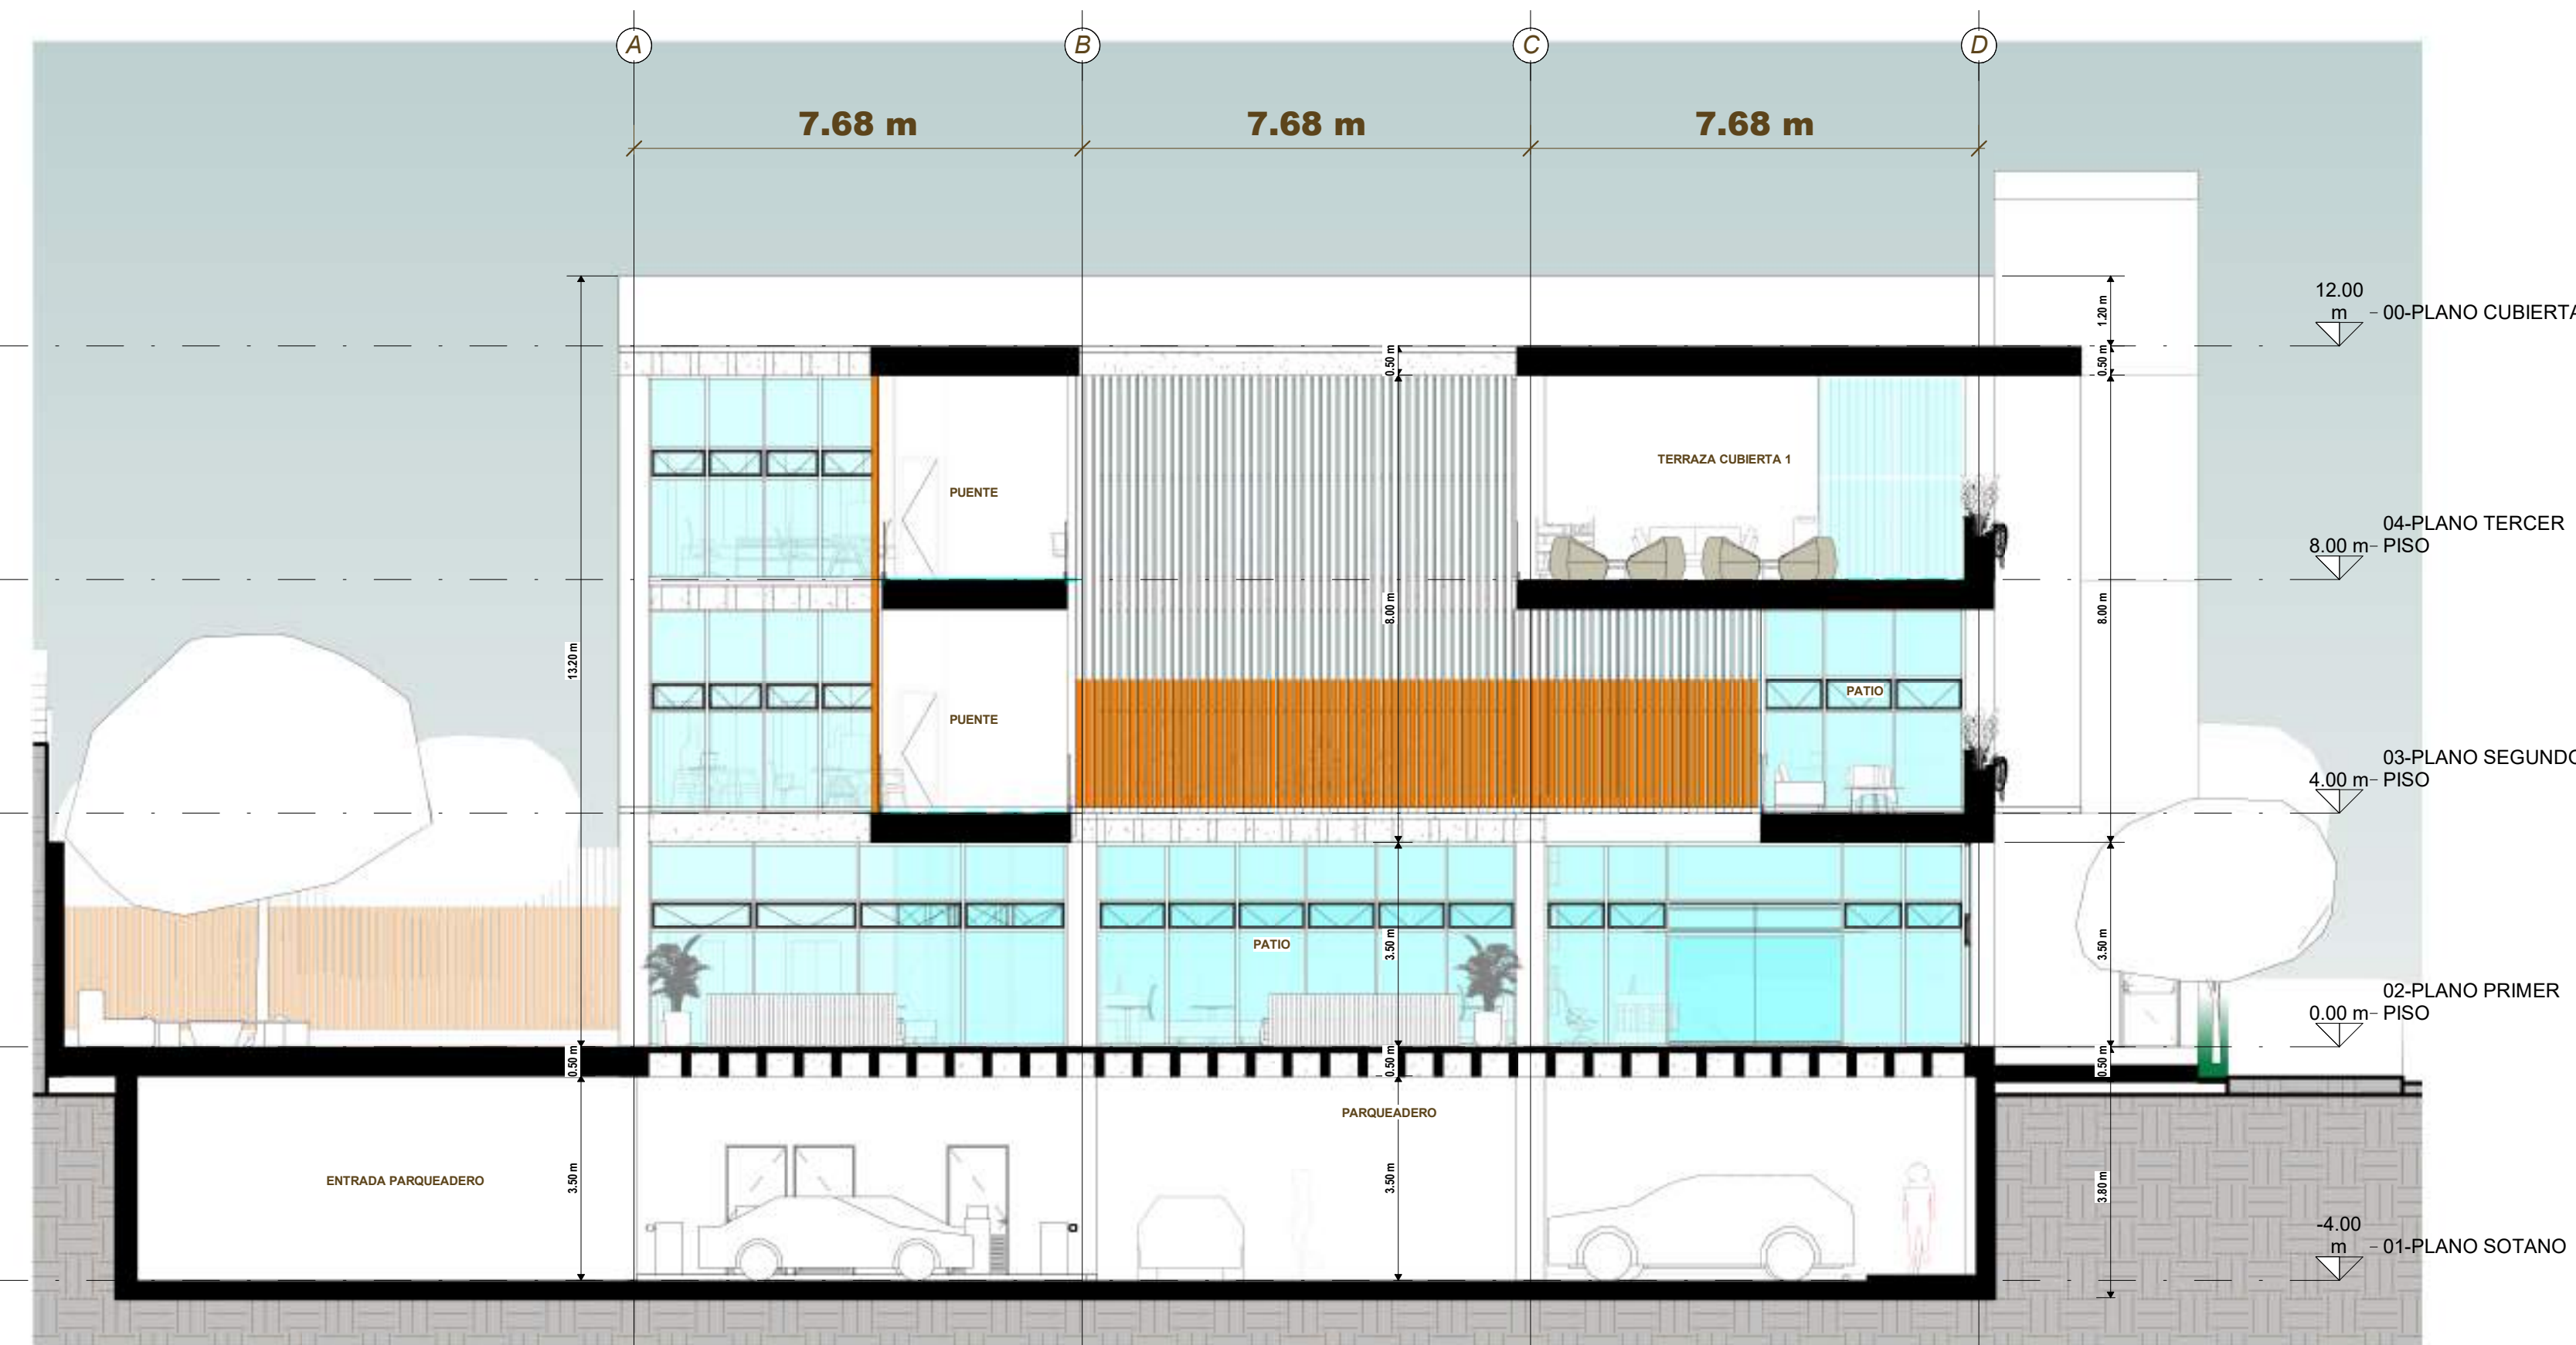

2 TRANSVERSAL 2
1 : 100

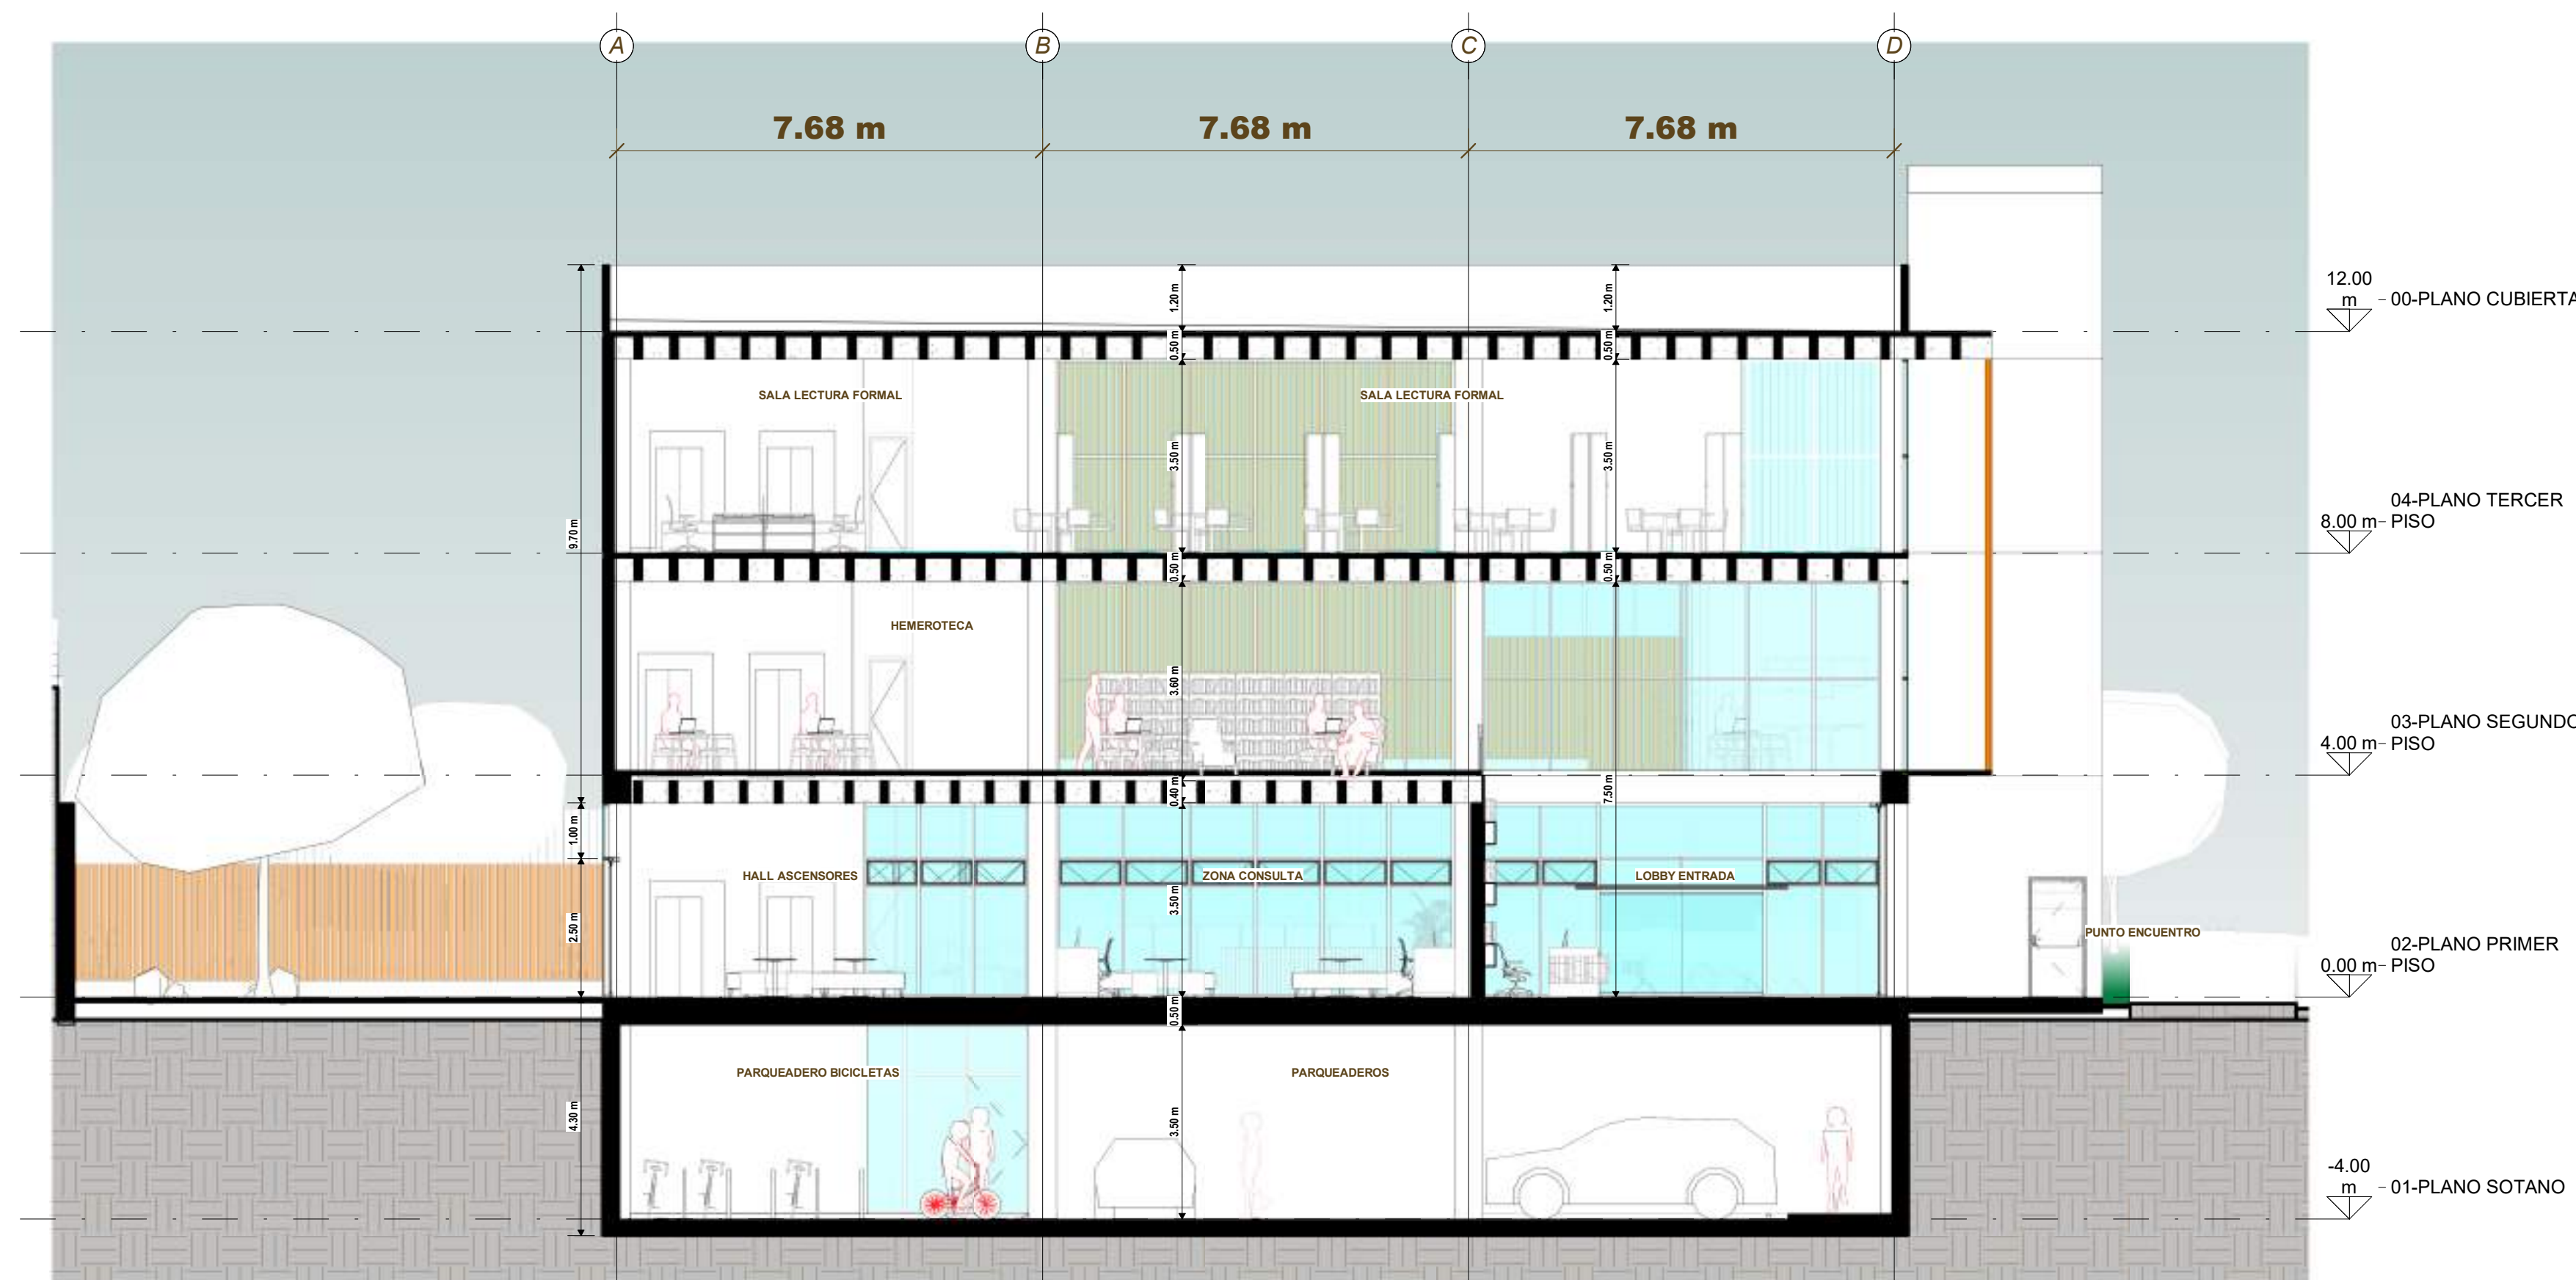

3 TRANSVERSAL 3
1 : 100

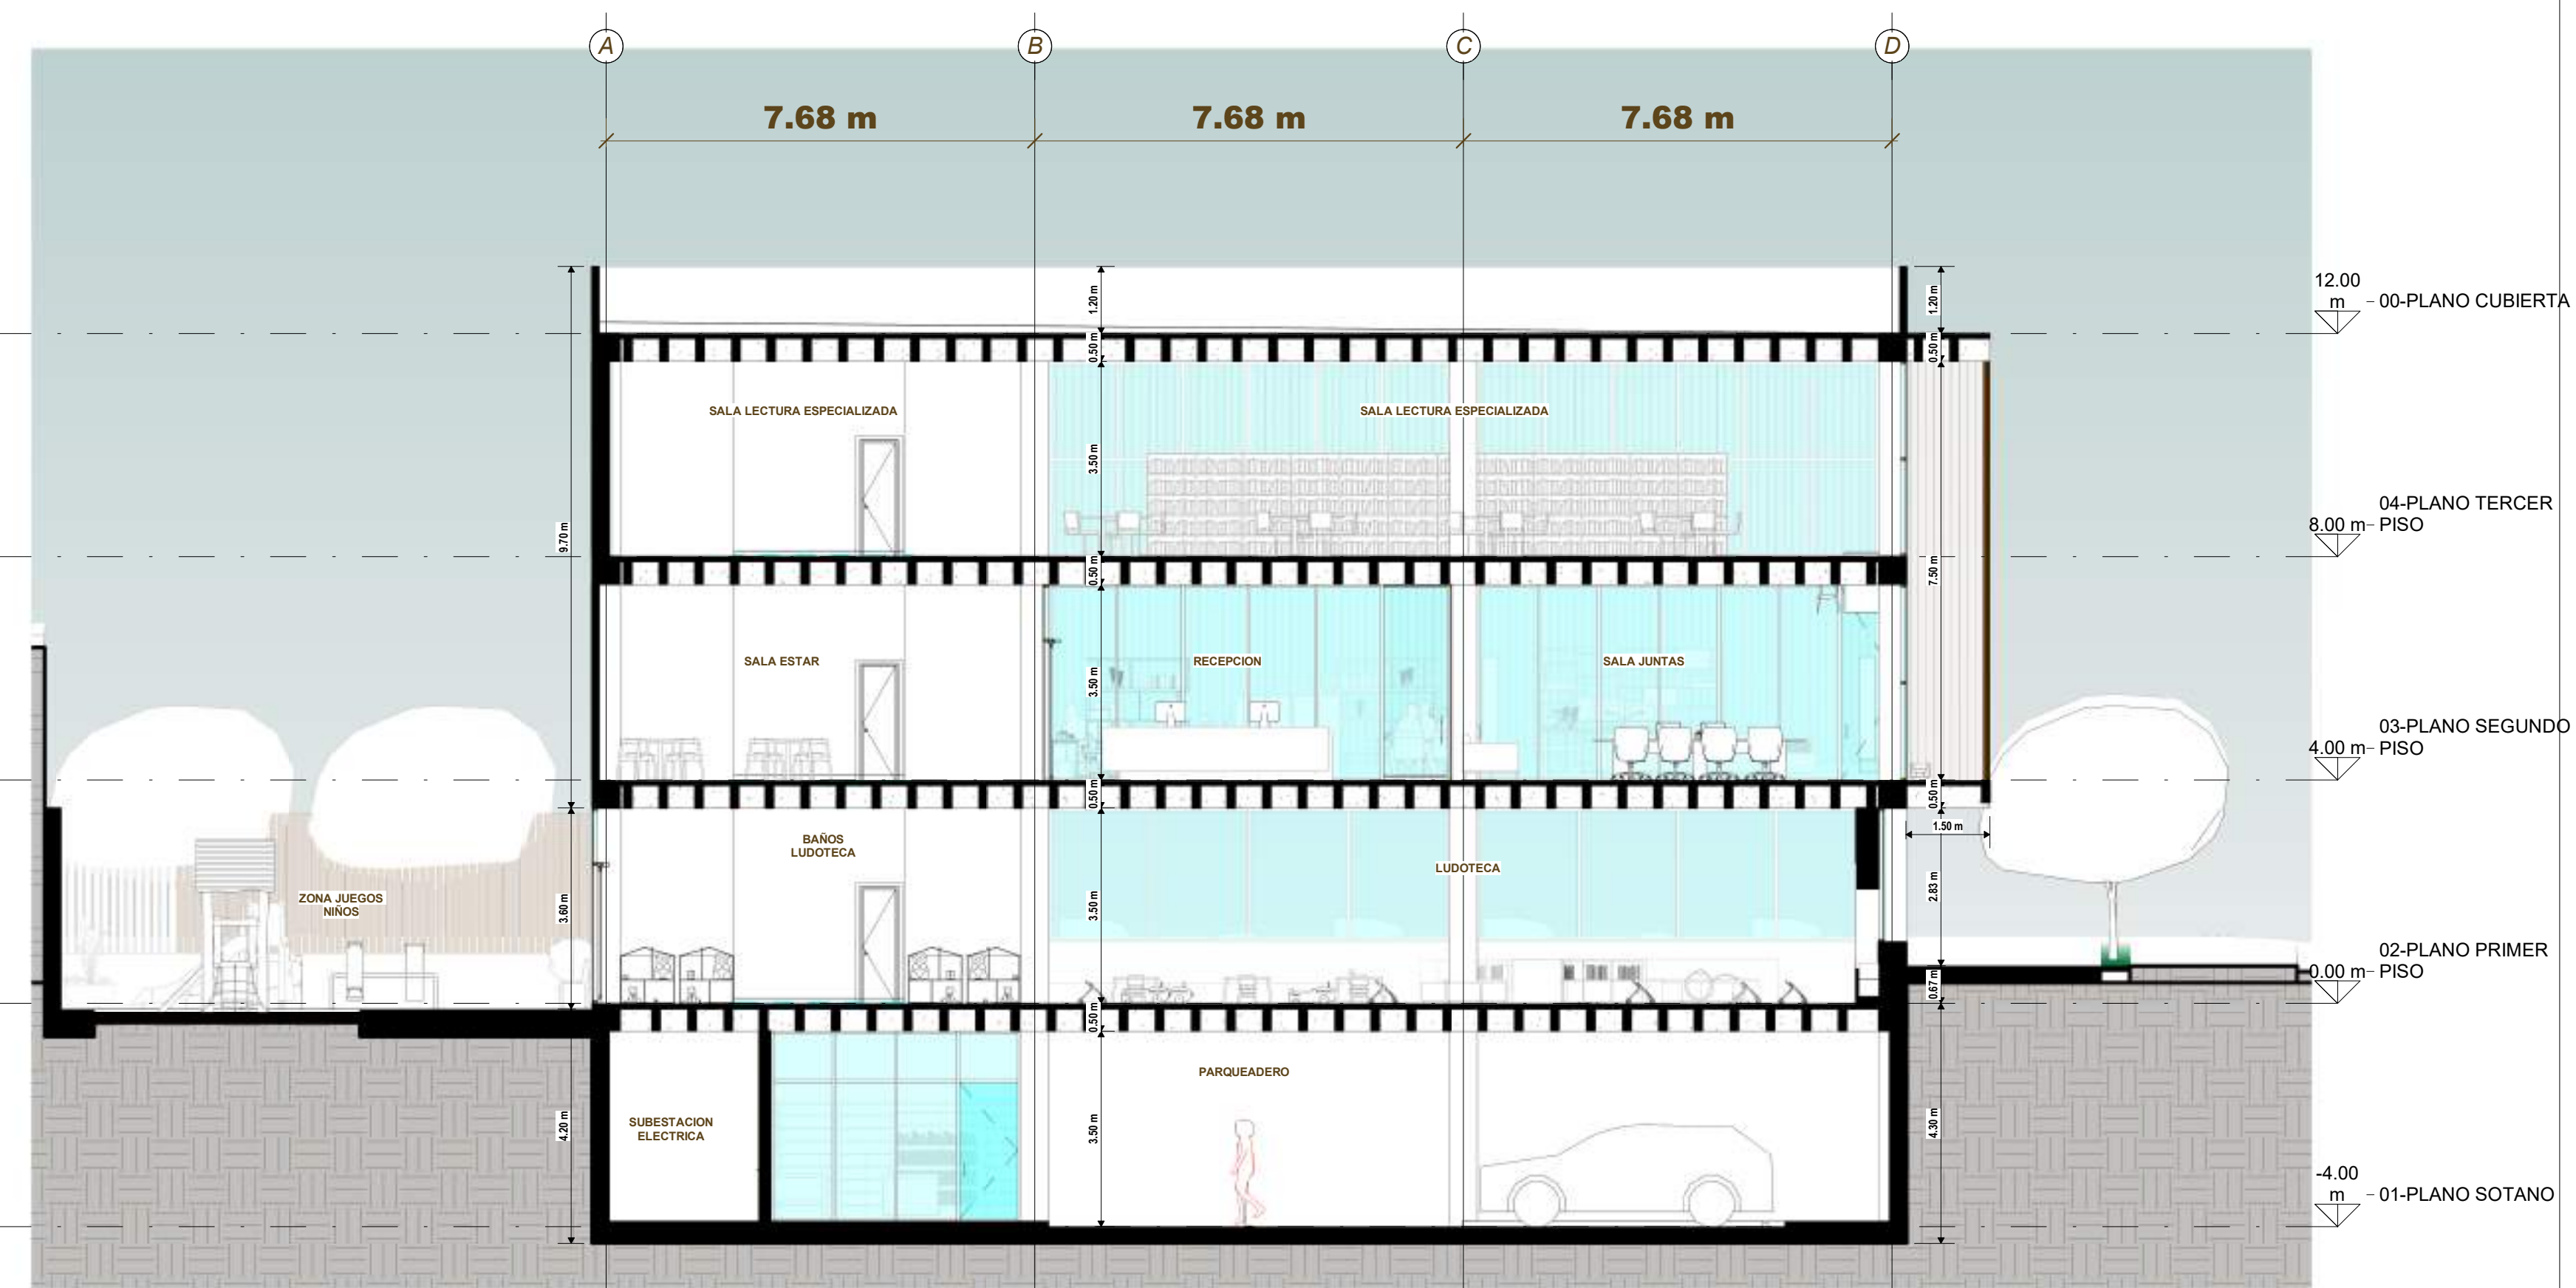

4 TRANSVERSAL 4
1 : 100