




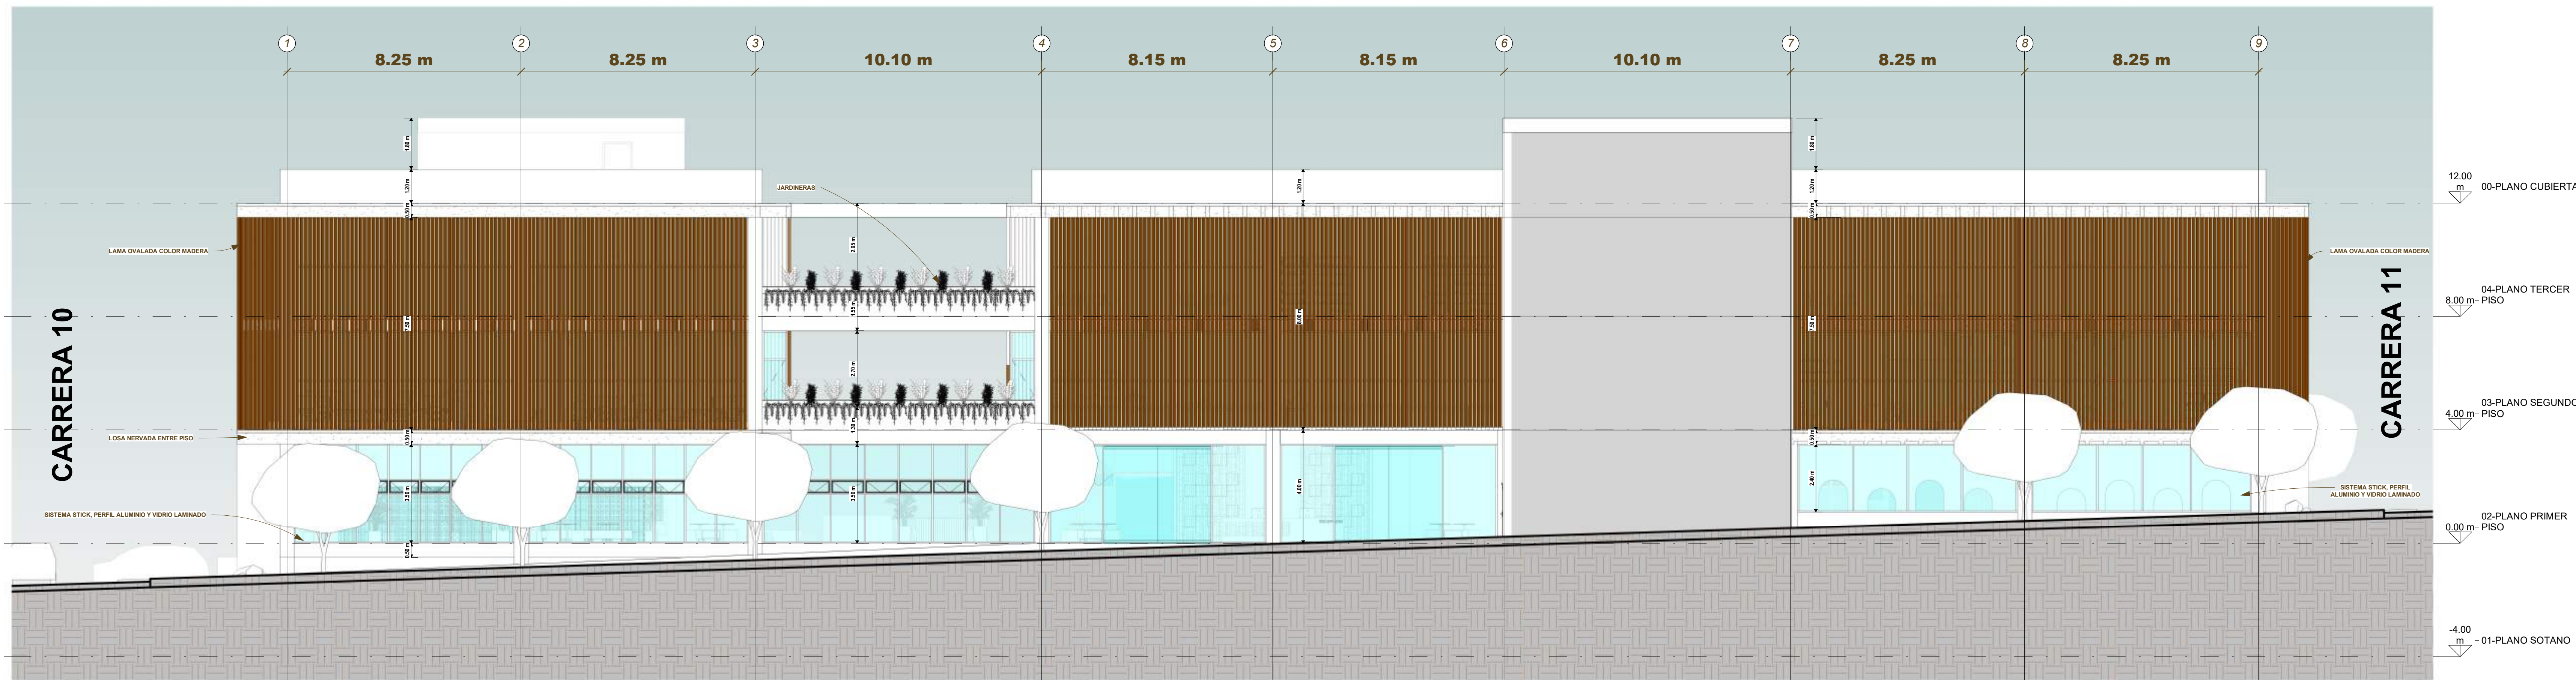

1 FACHADA SUR
1 : 100

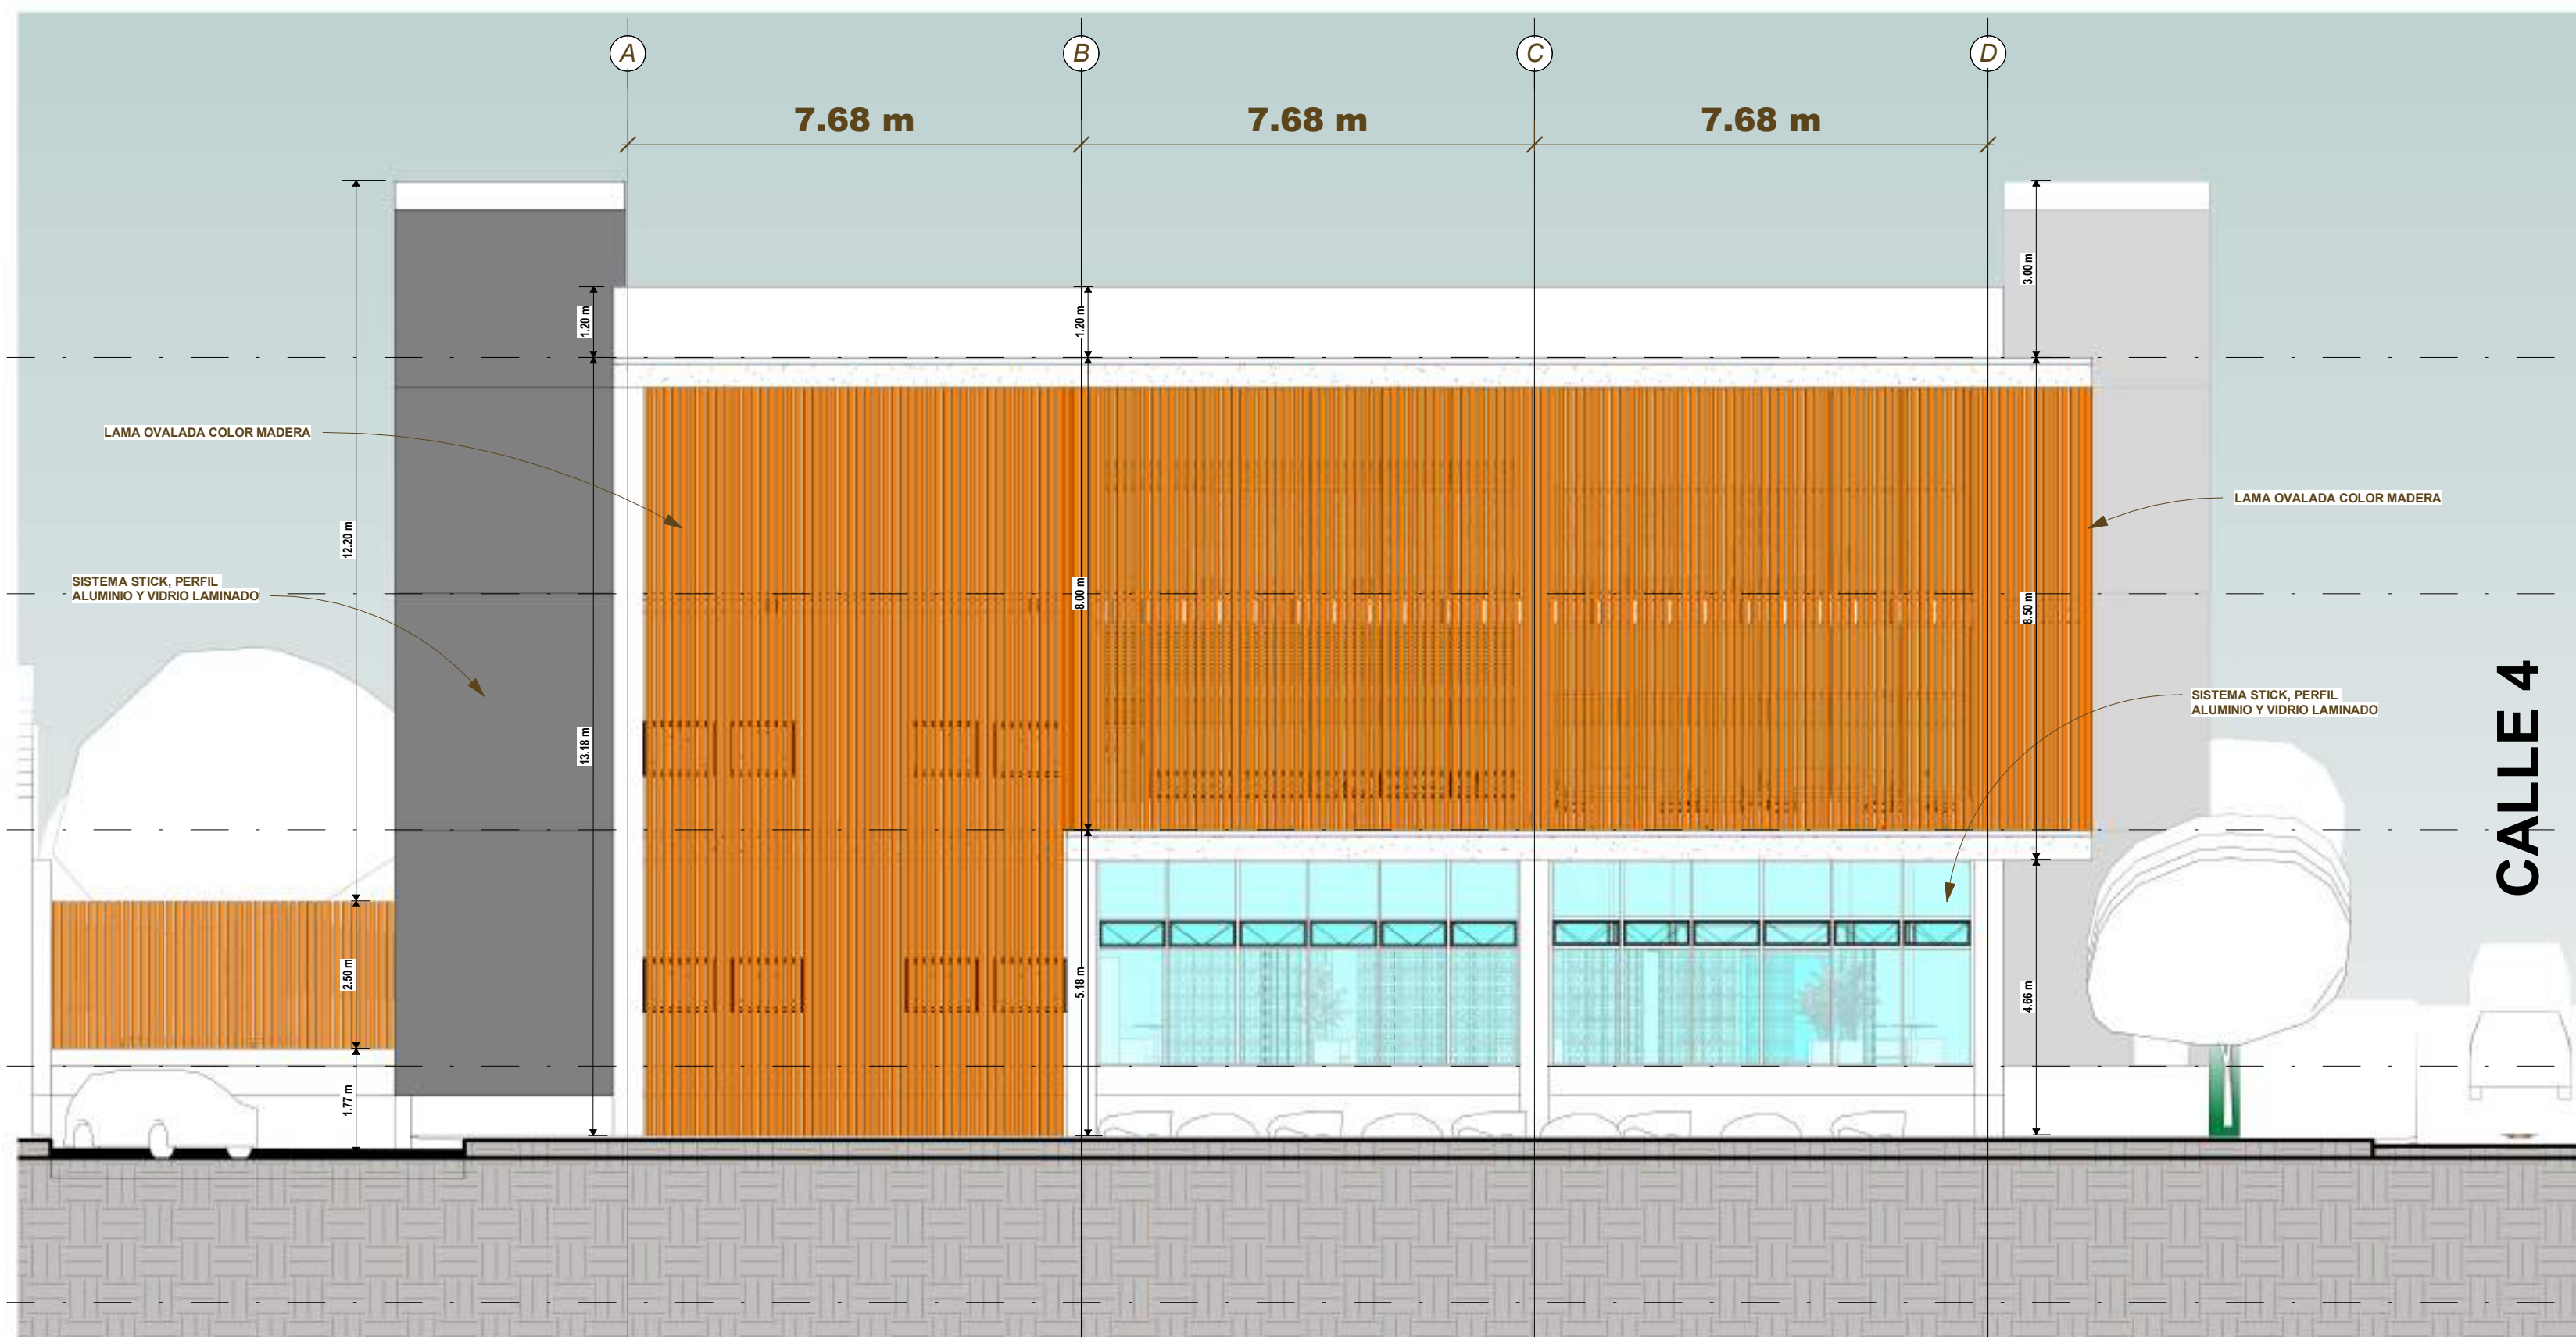

3 FACHADA OESTE
1 : 100

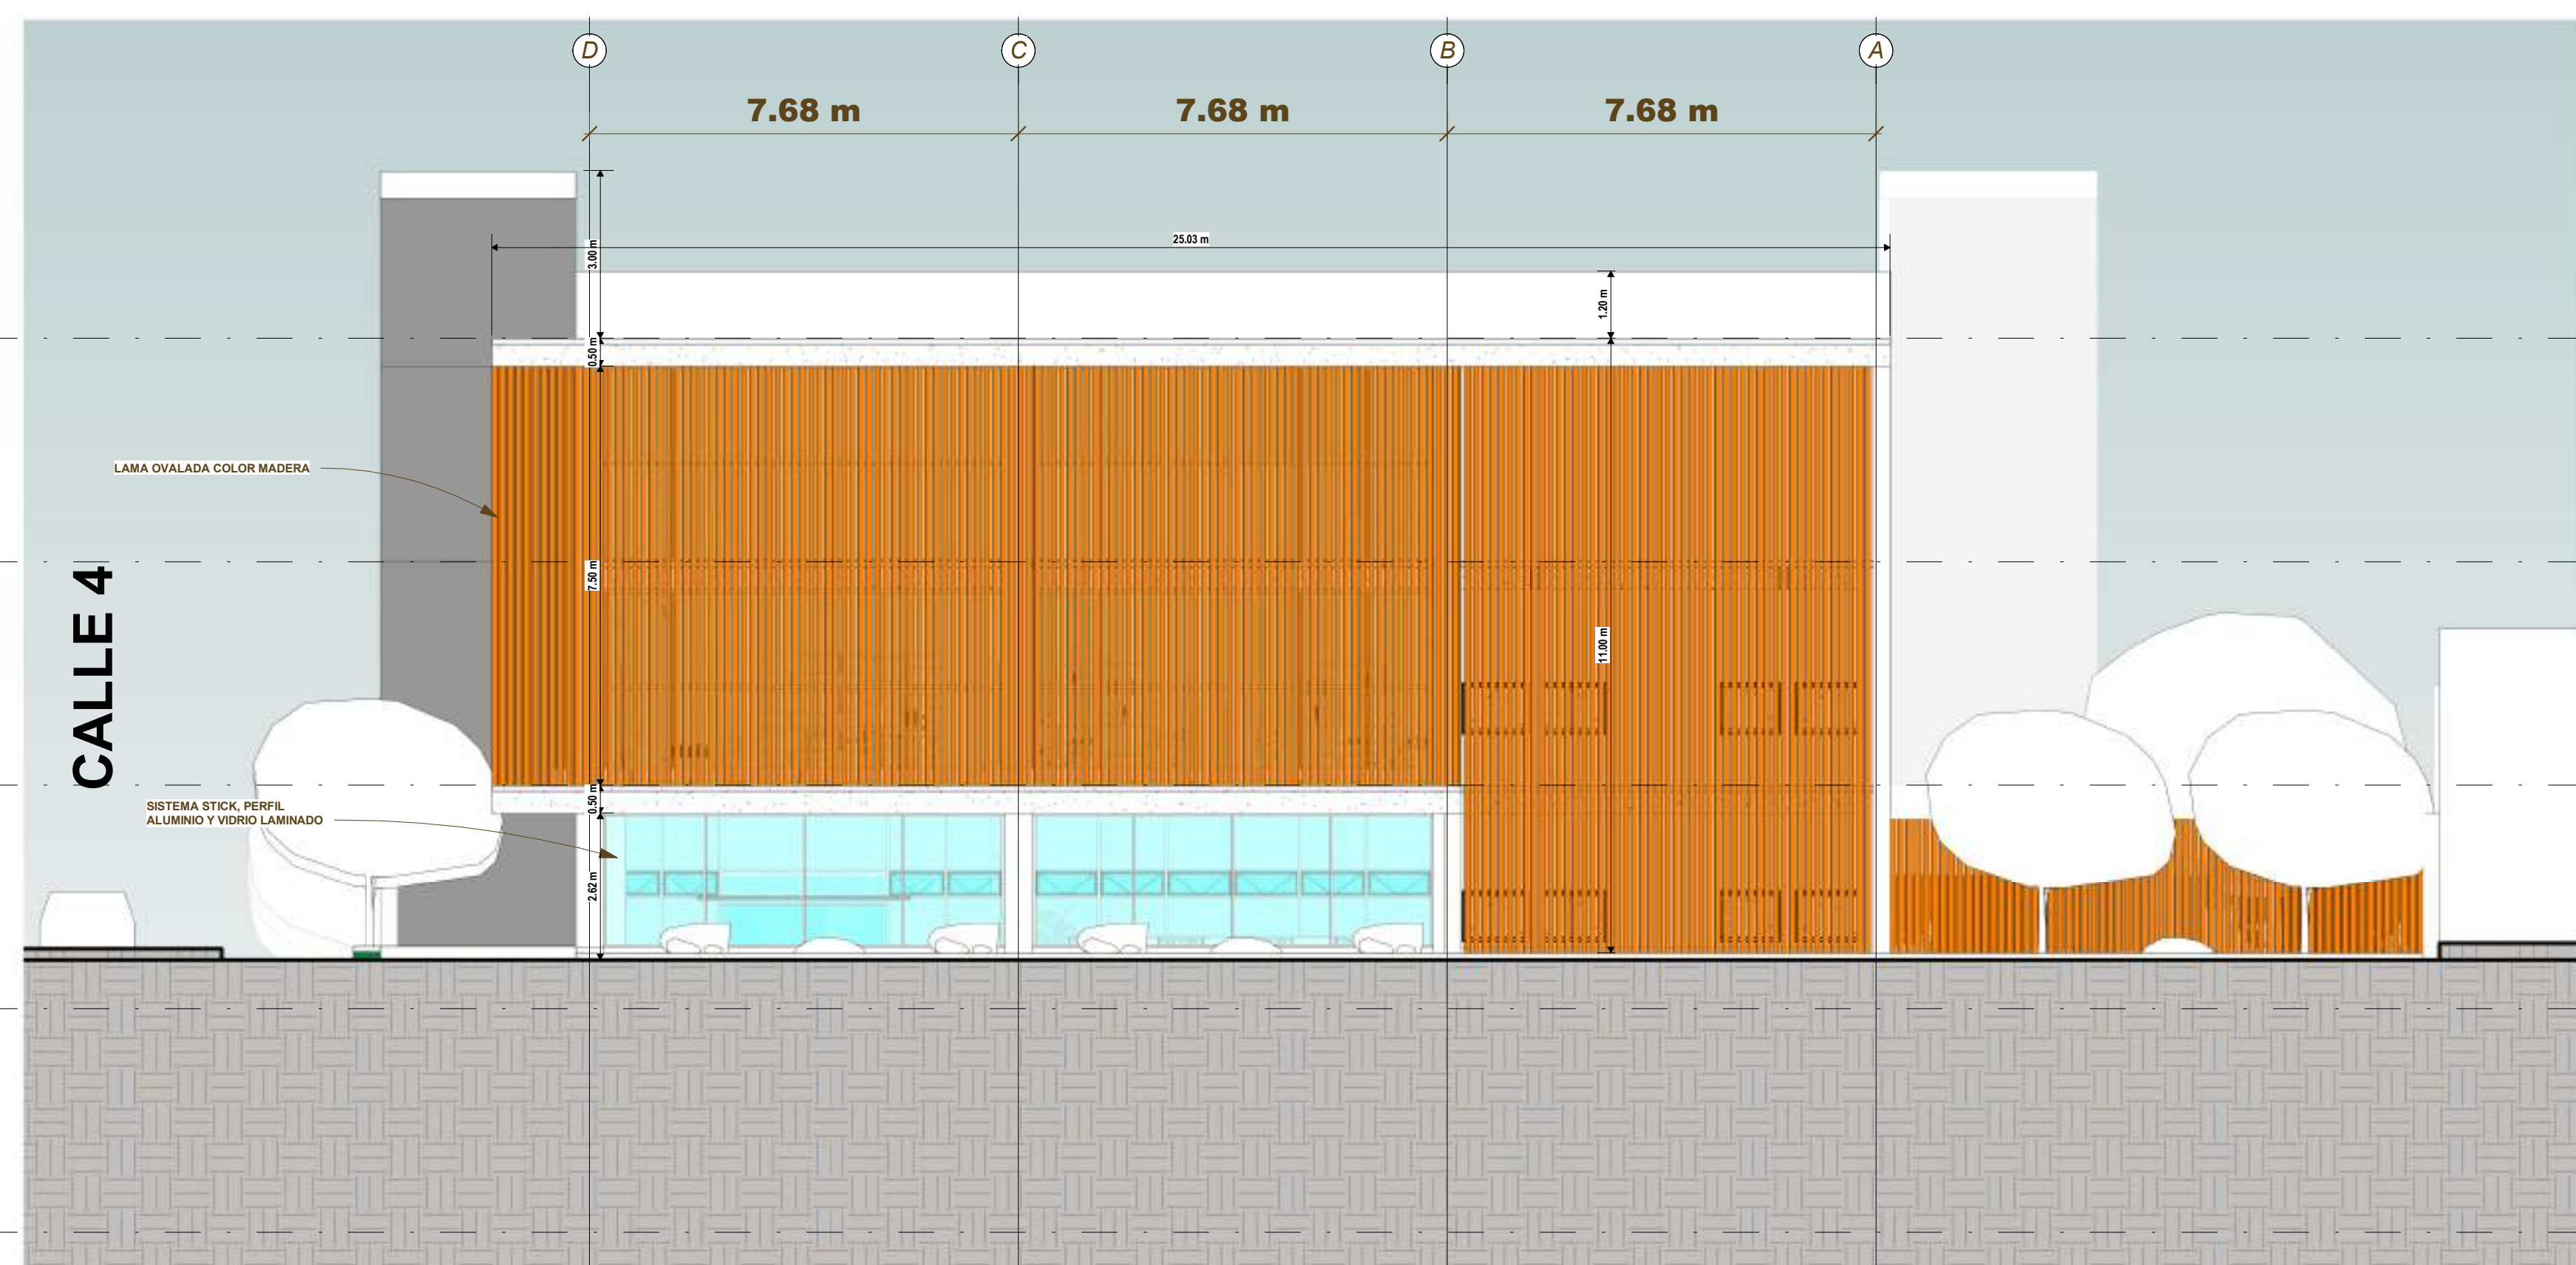

2 FACHADA ESTE
1 : 100