



FACHADA ORIENTAL

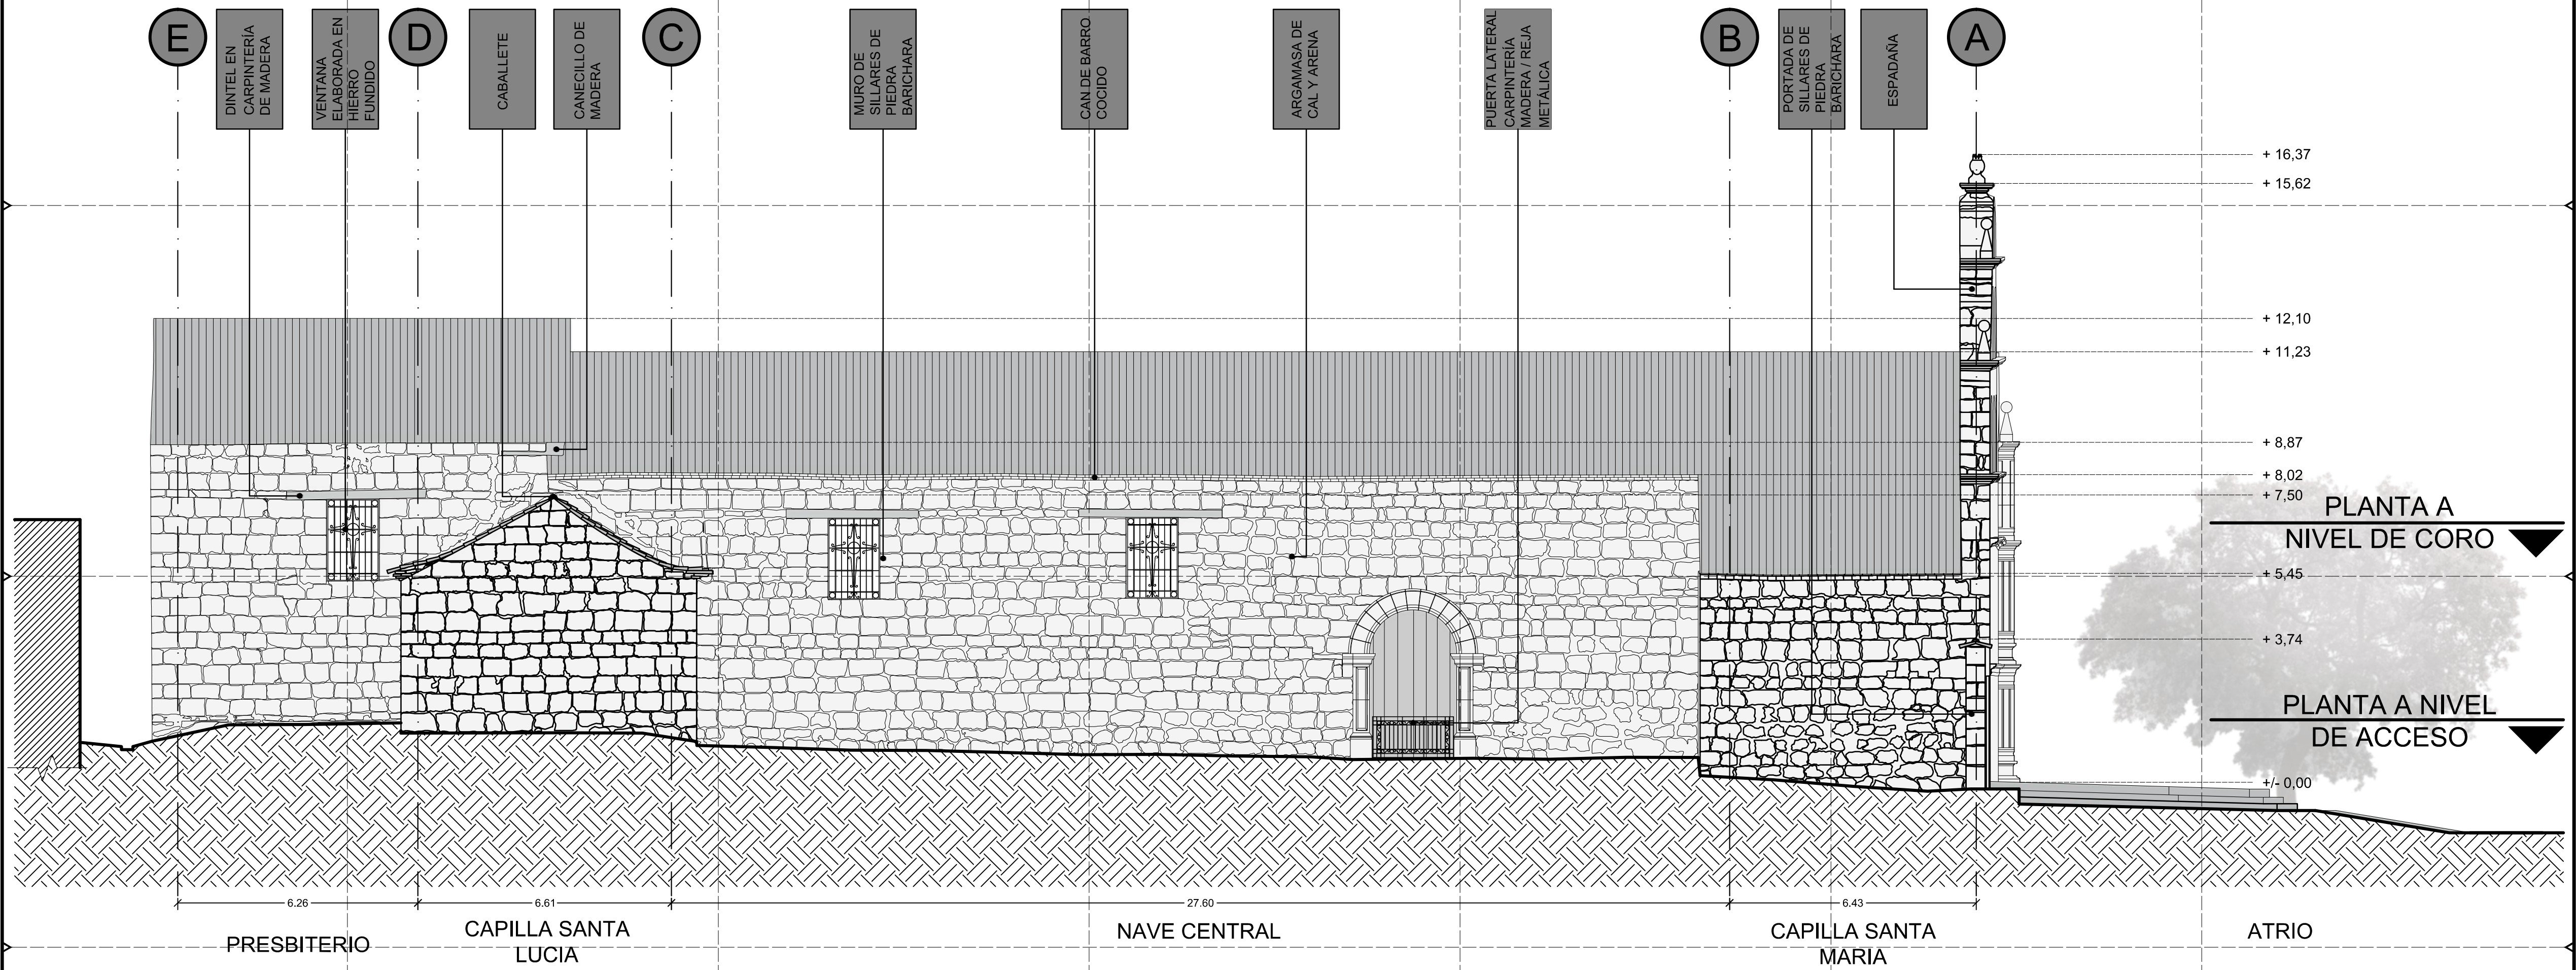

FACHADA OCCIDENTAL

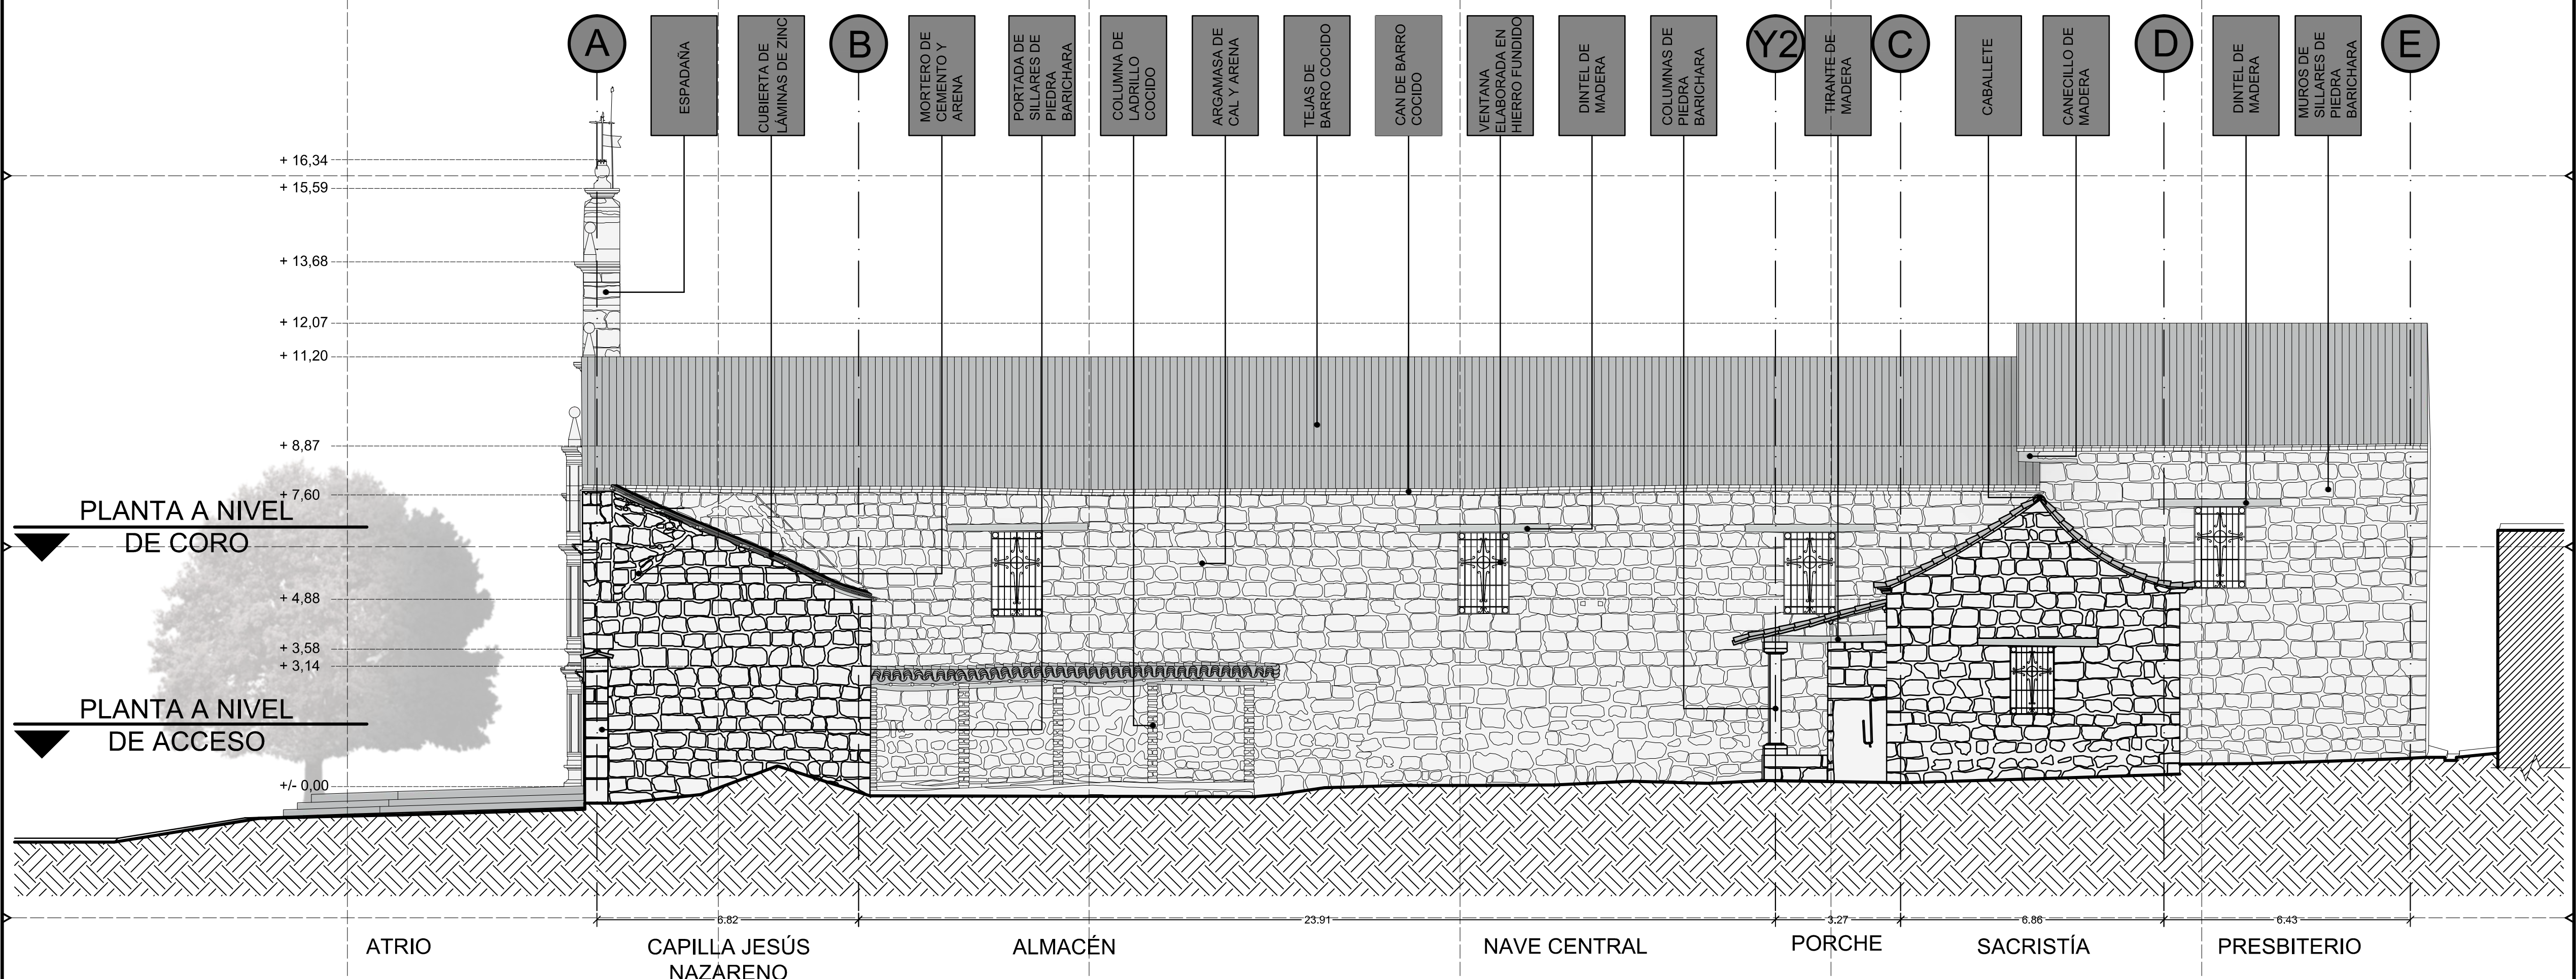

CORTE A-A'

