



CORTE 4 ESC_1:150

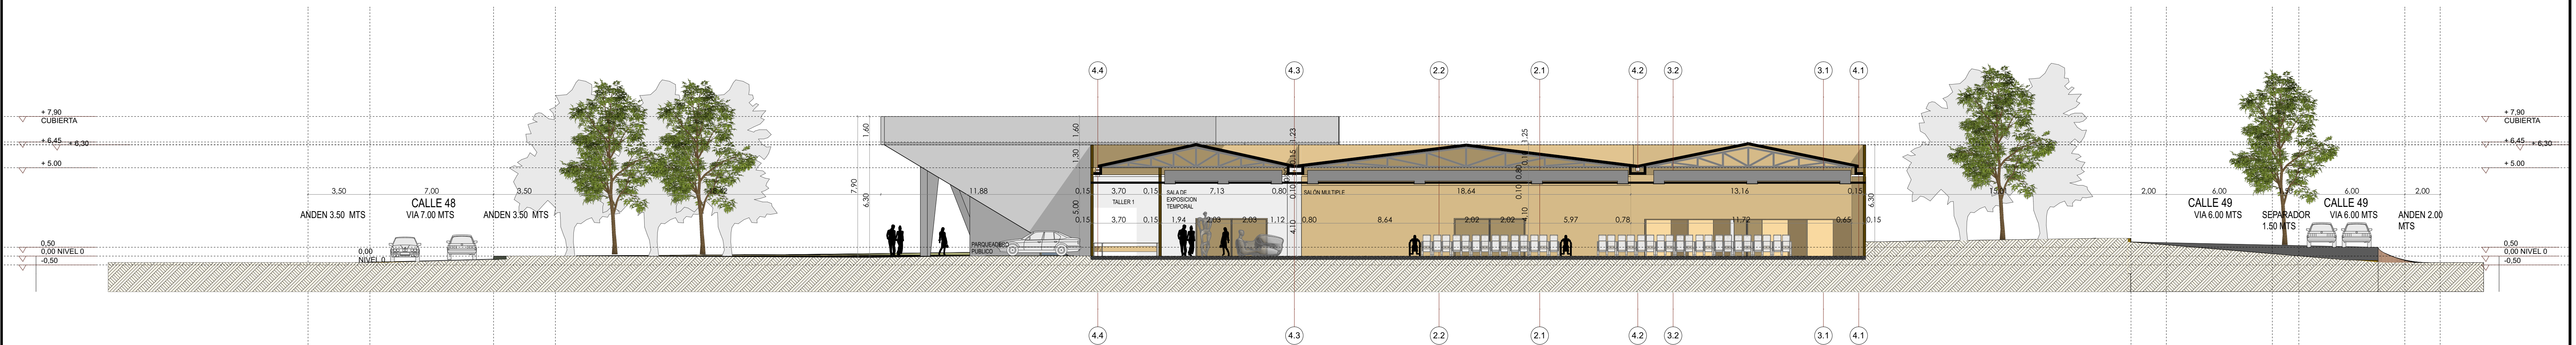

CORTE 5 ESC_1:150

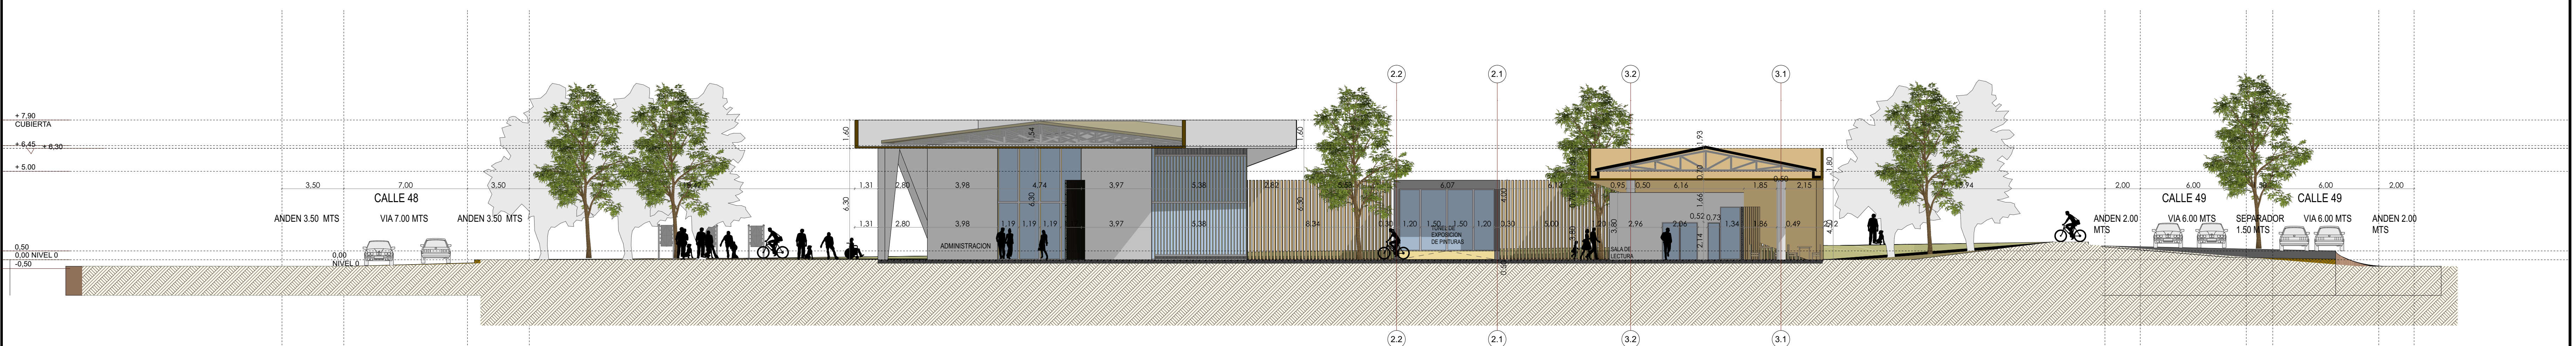

CORTE 6 ESC_1:150

