



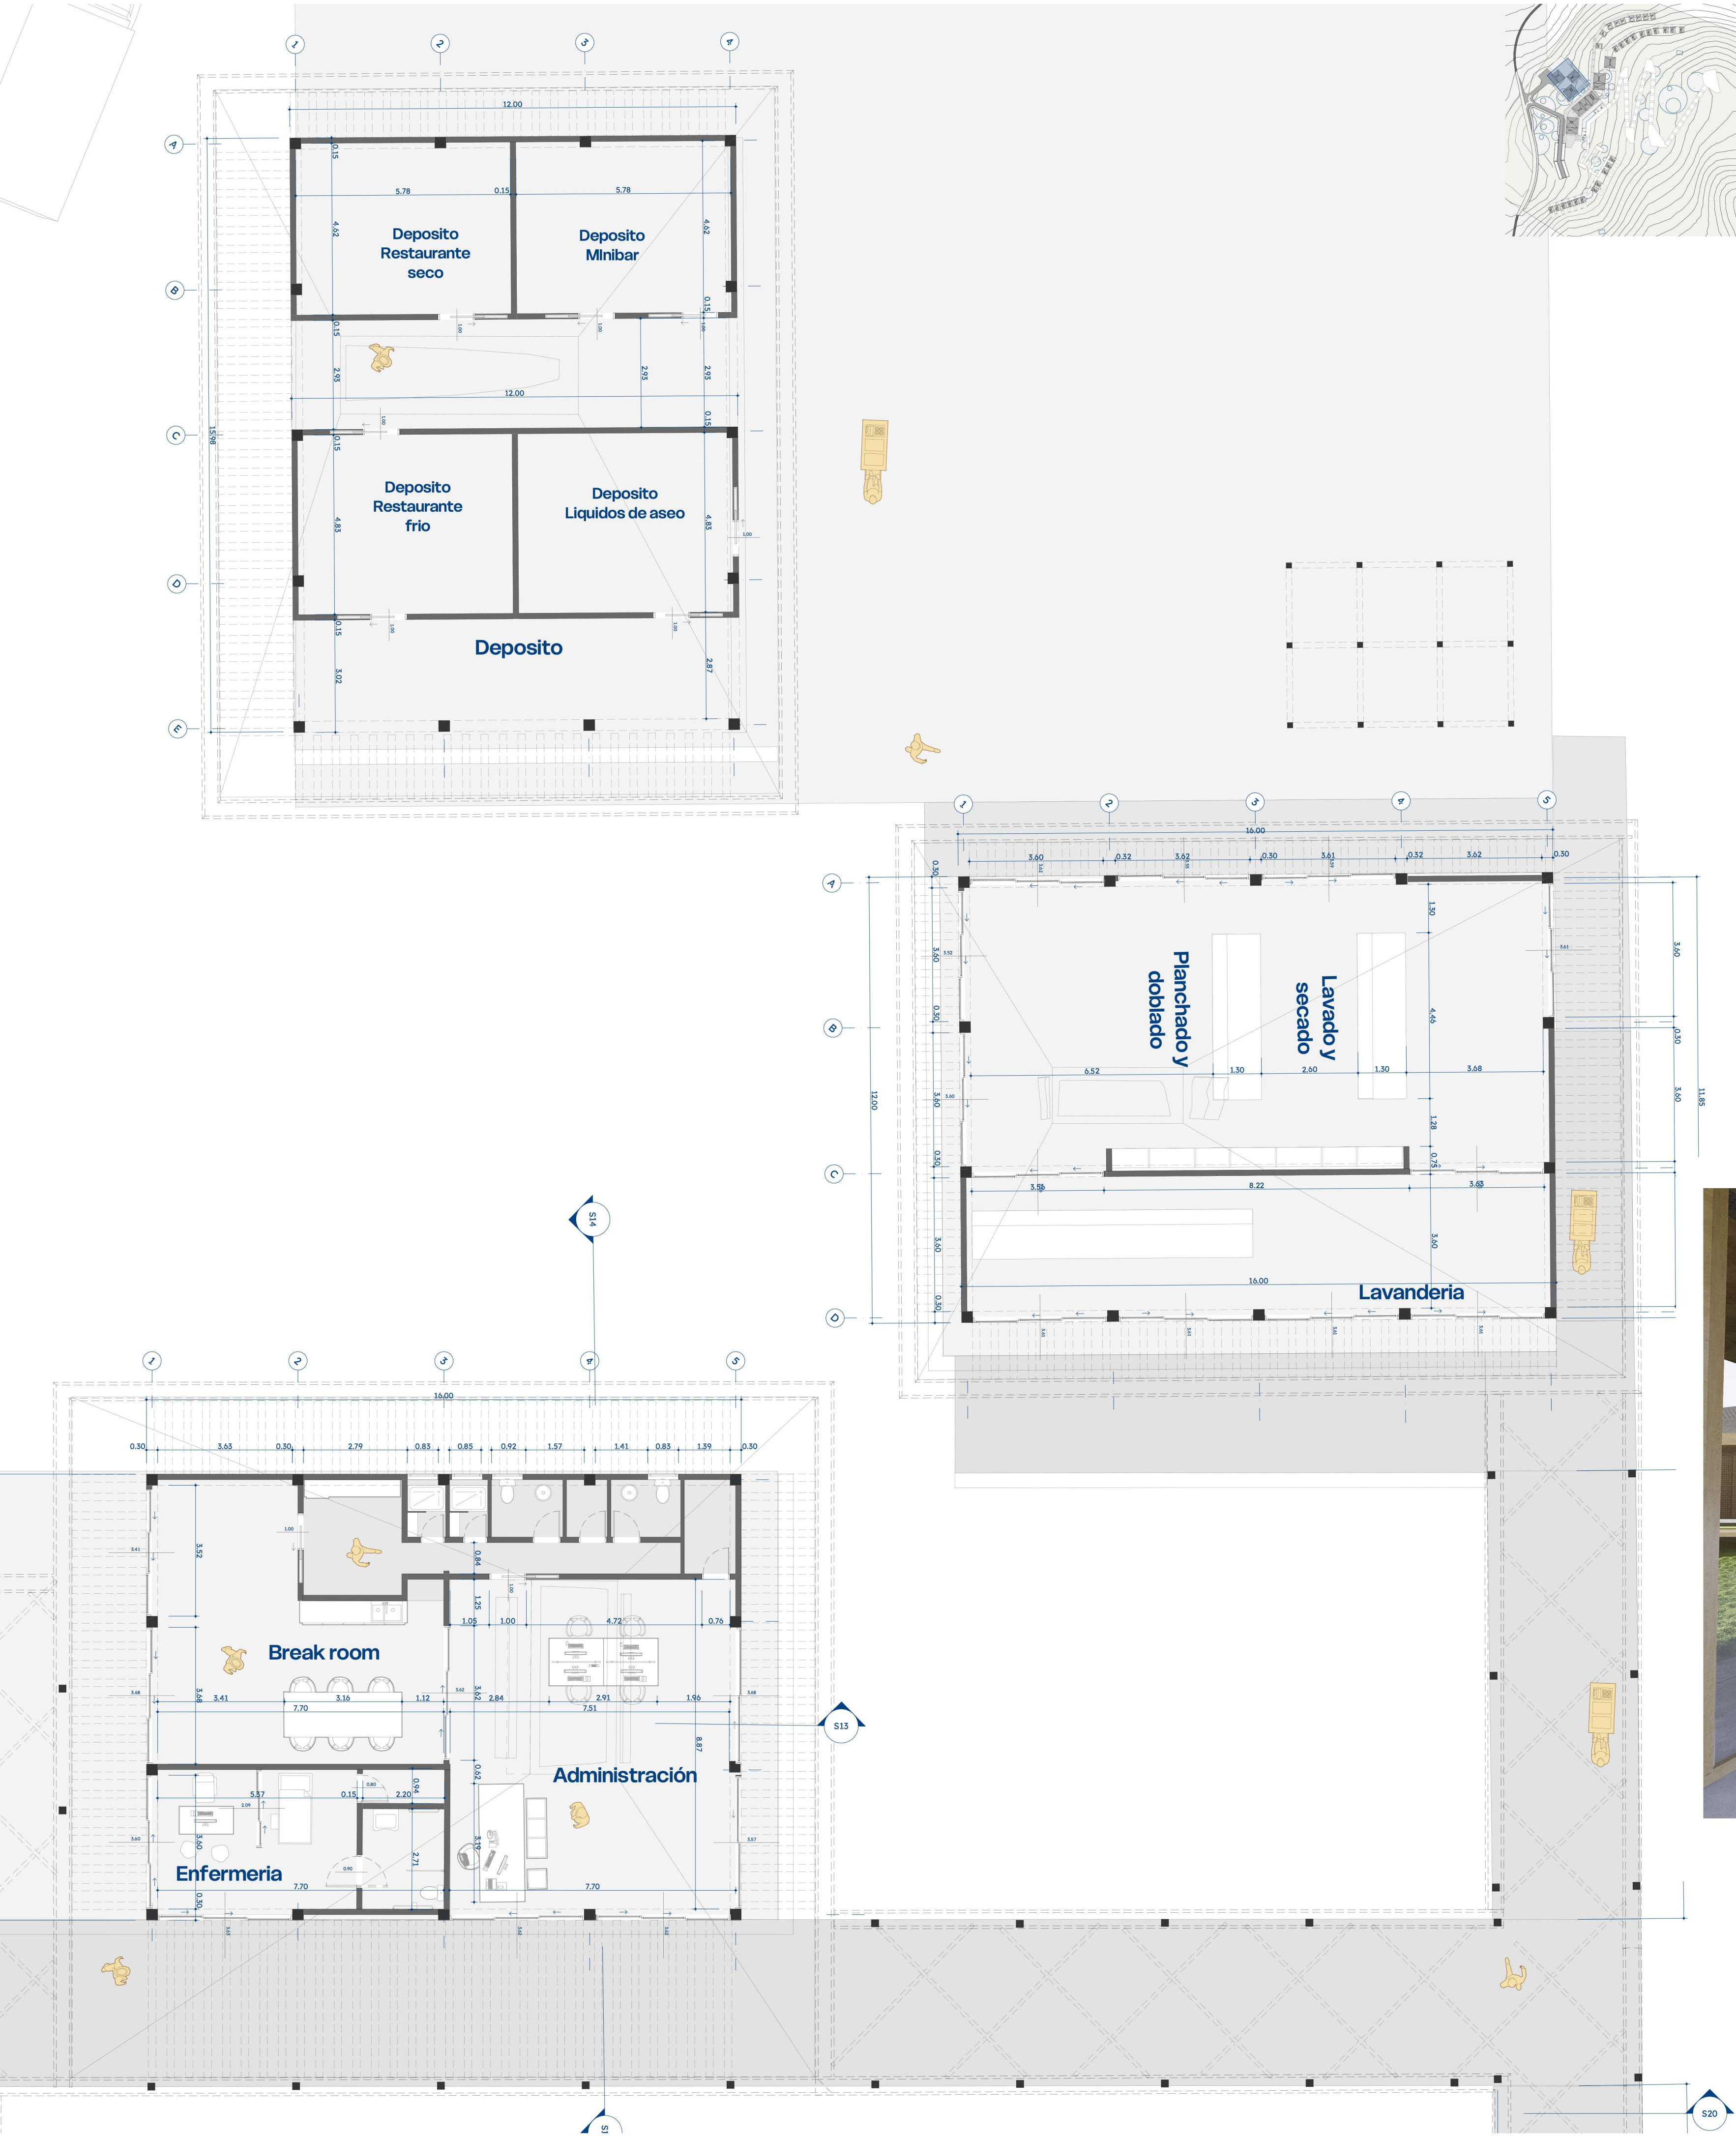

Sección S20-S20' Escala 1-100

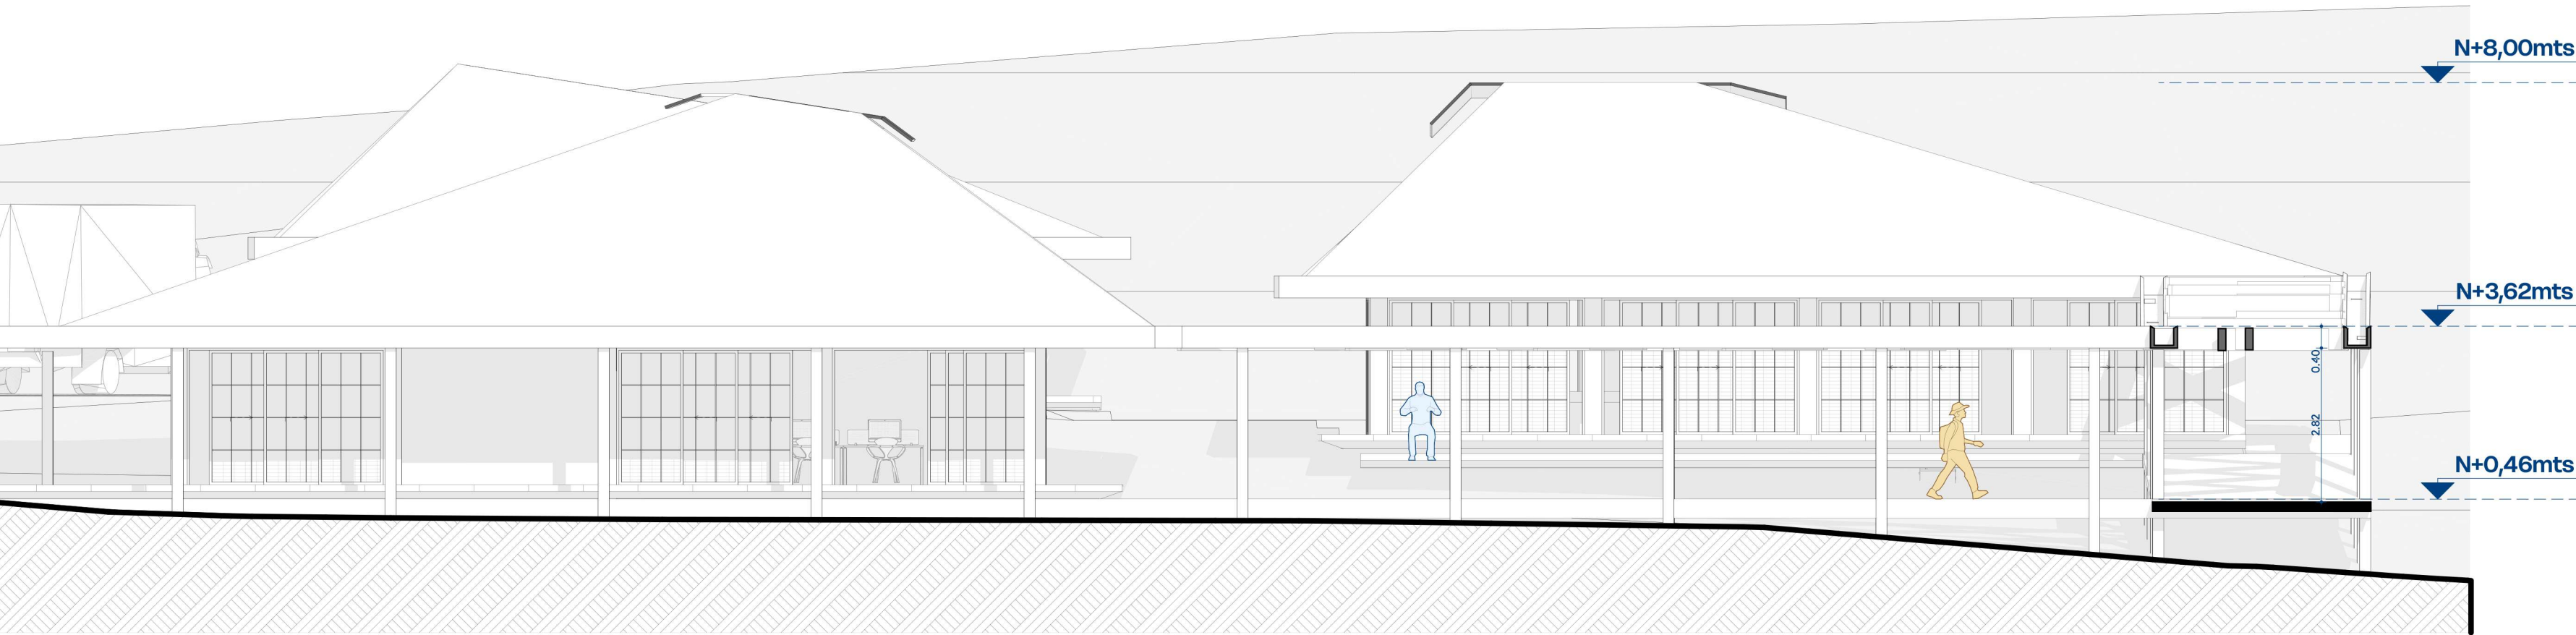

Sección S14-S14' Escala 1-100

