
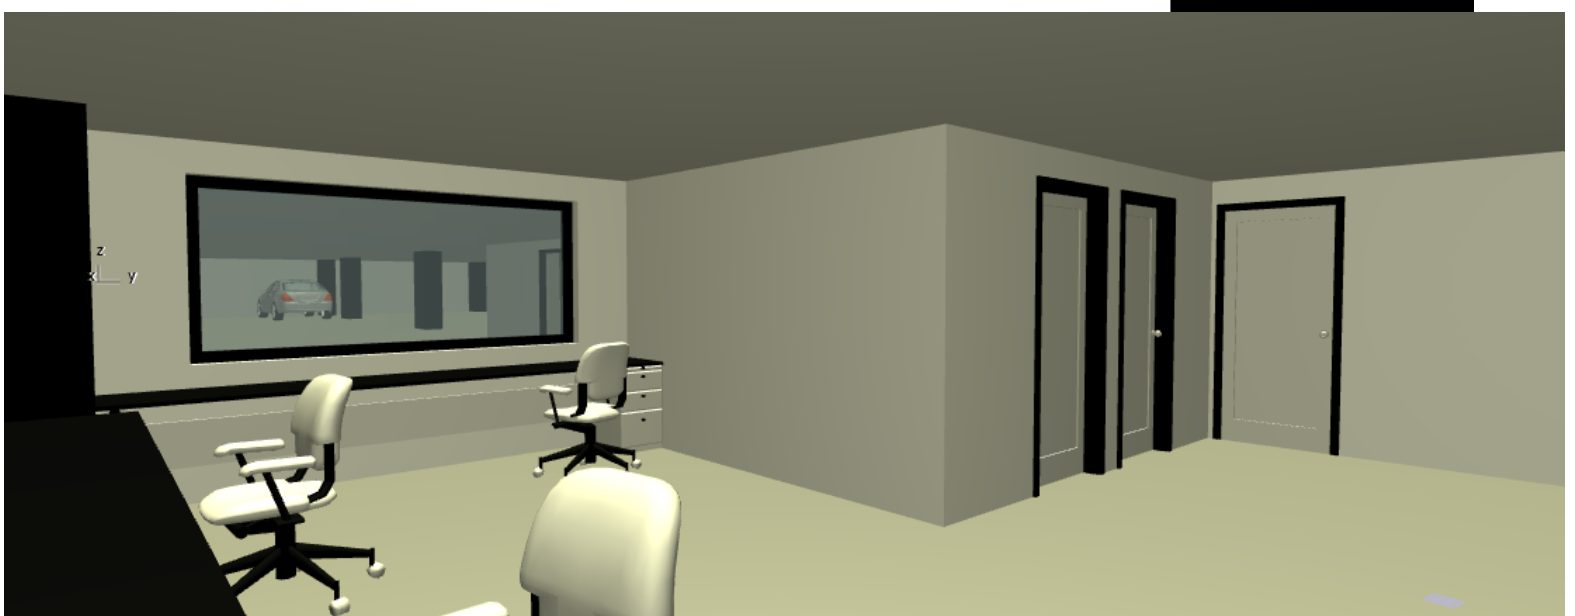
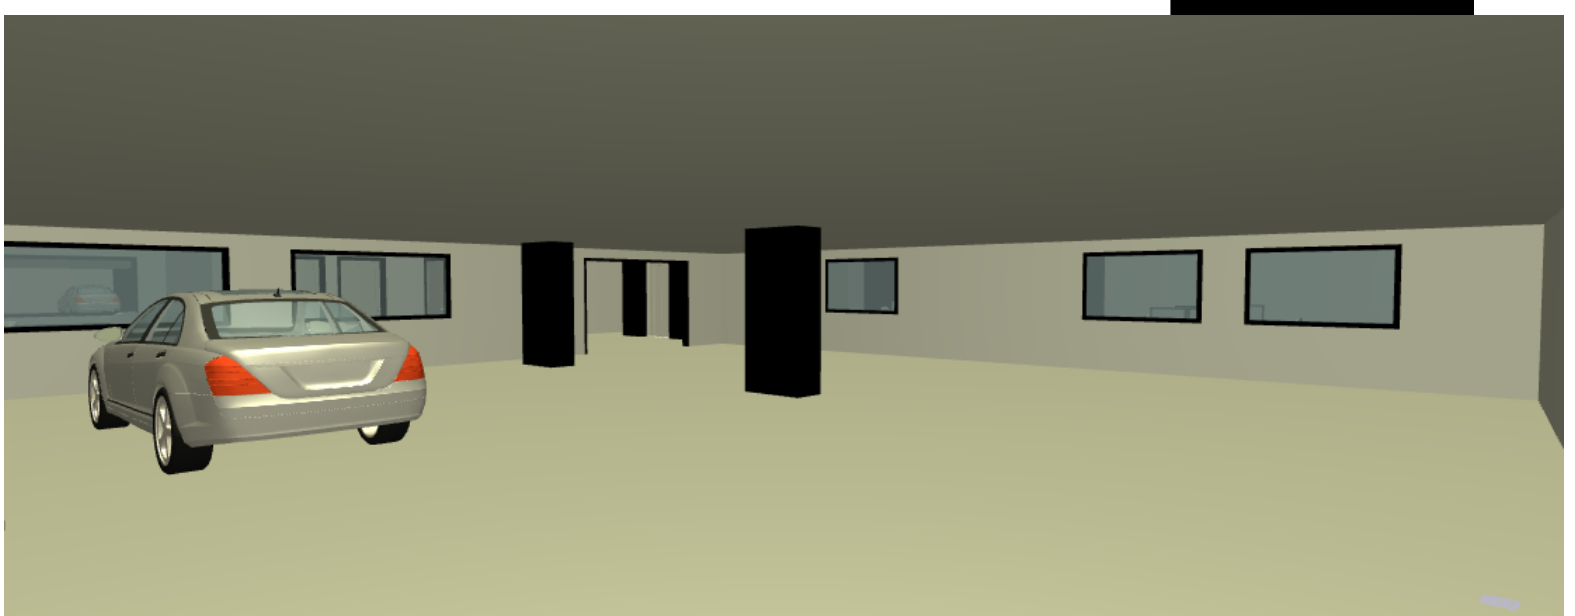
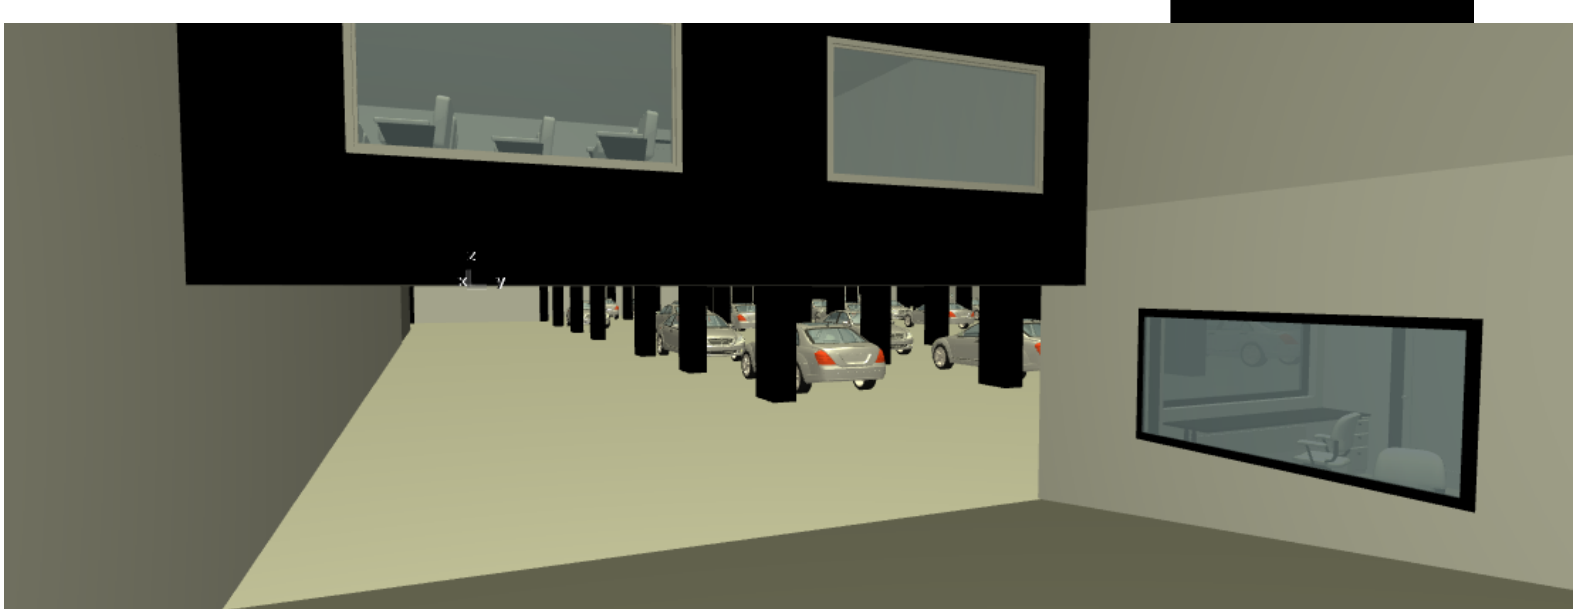


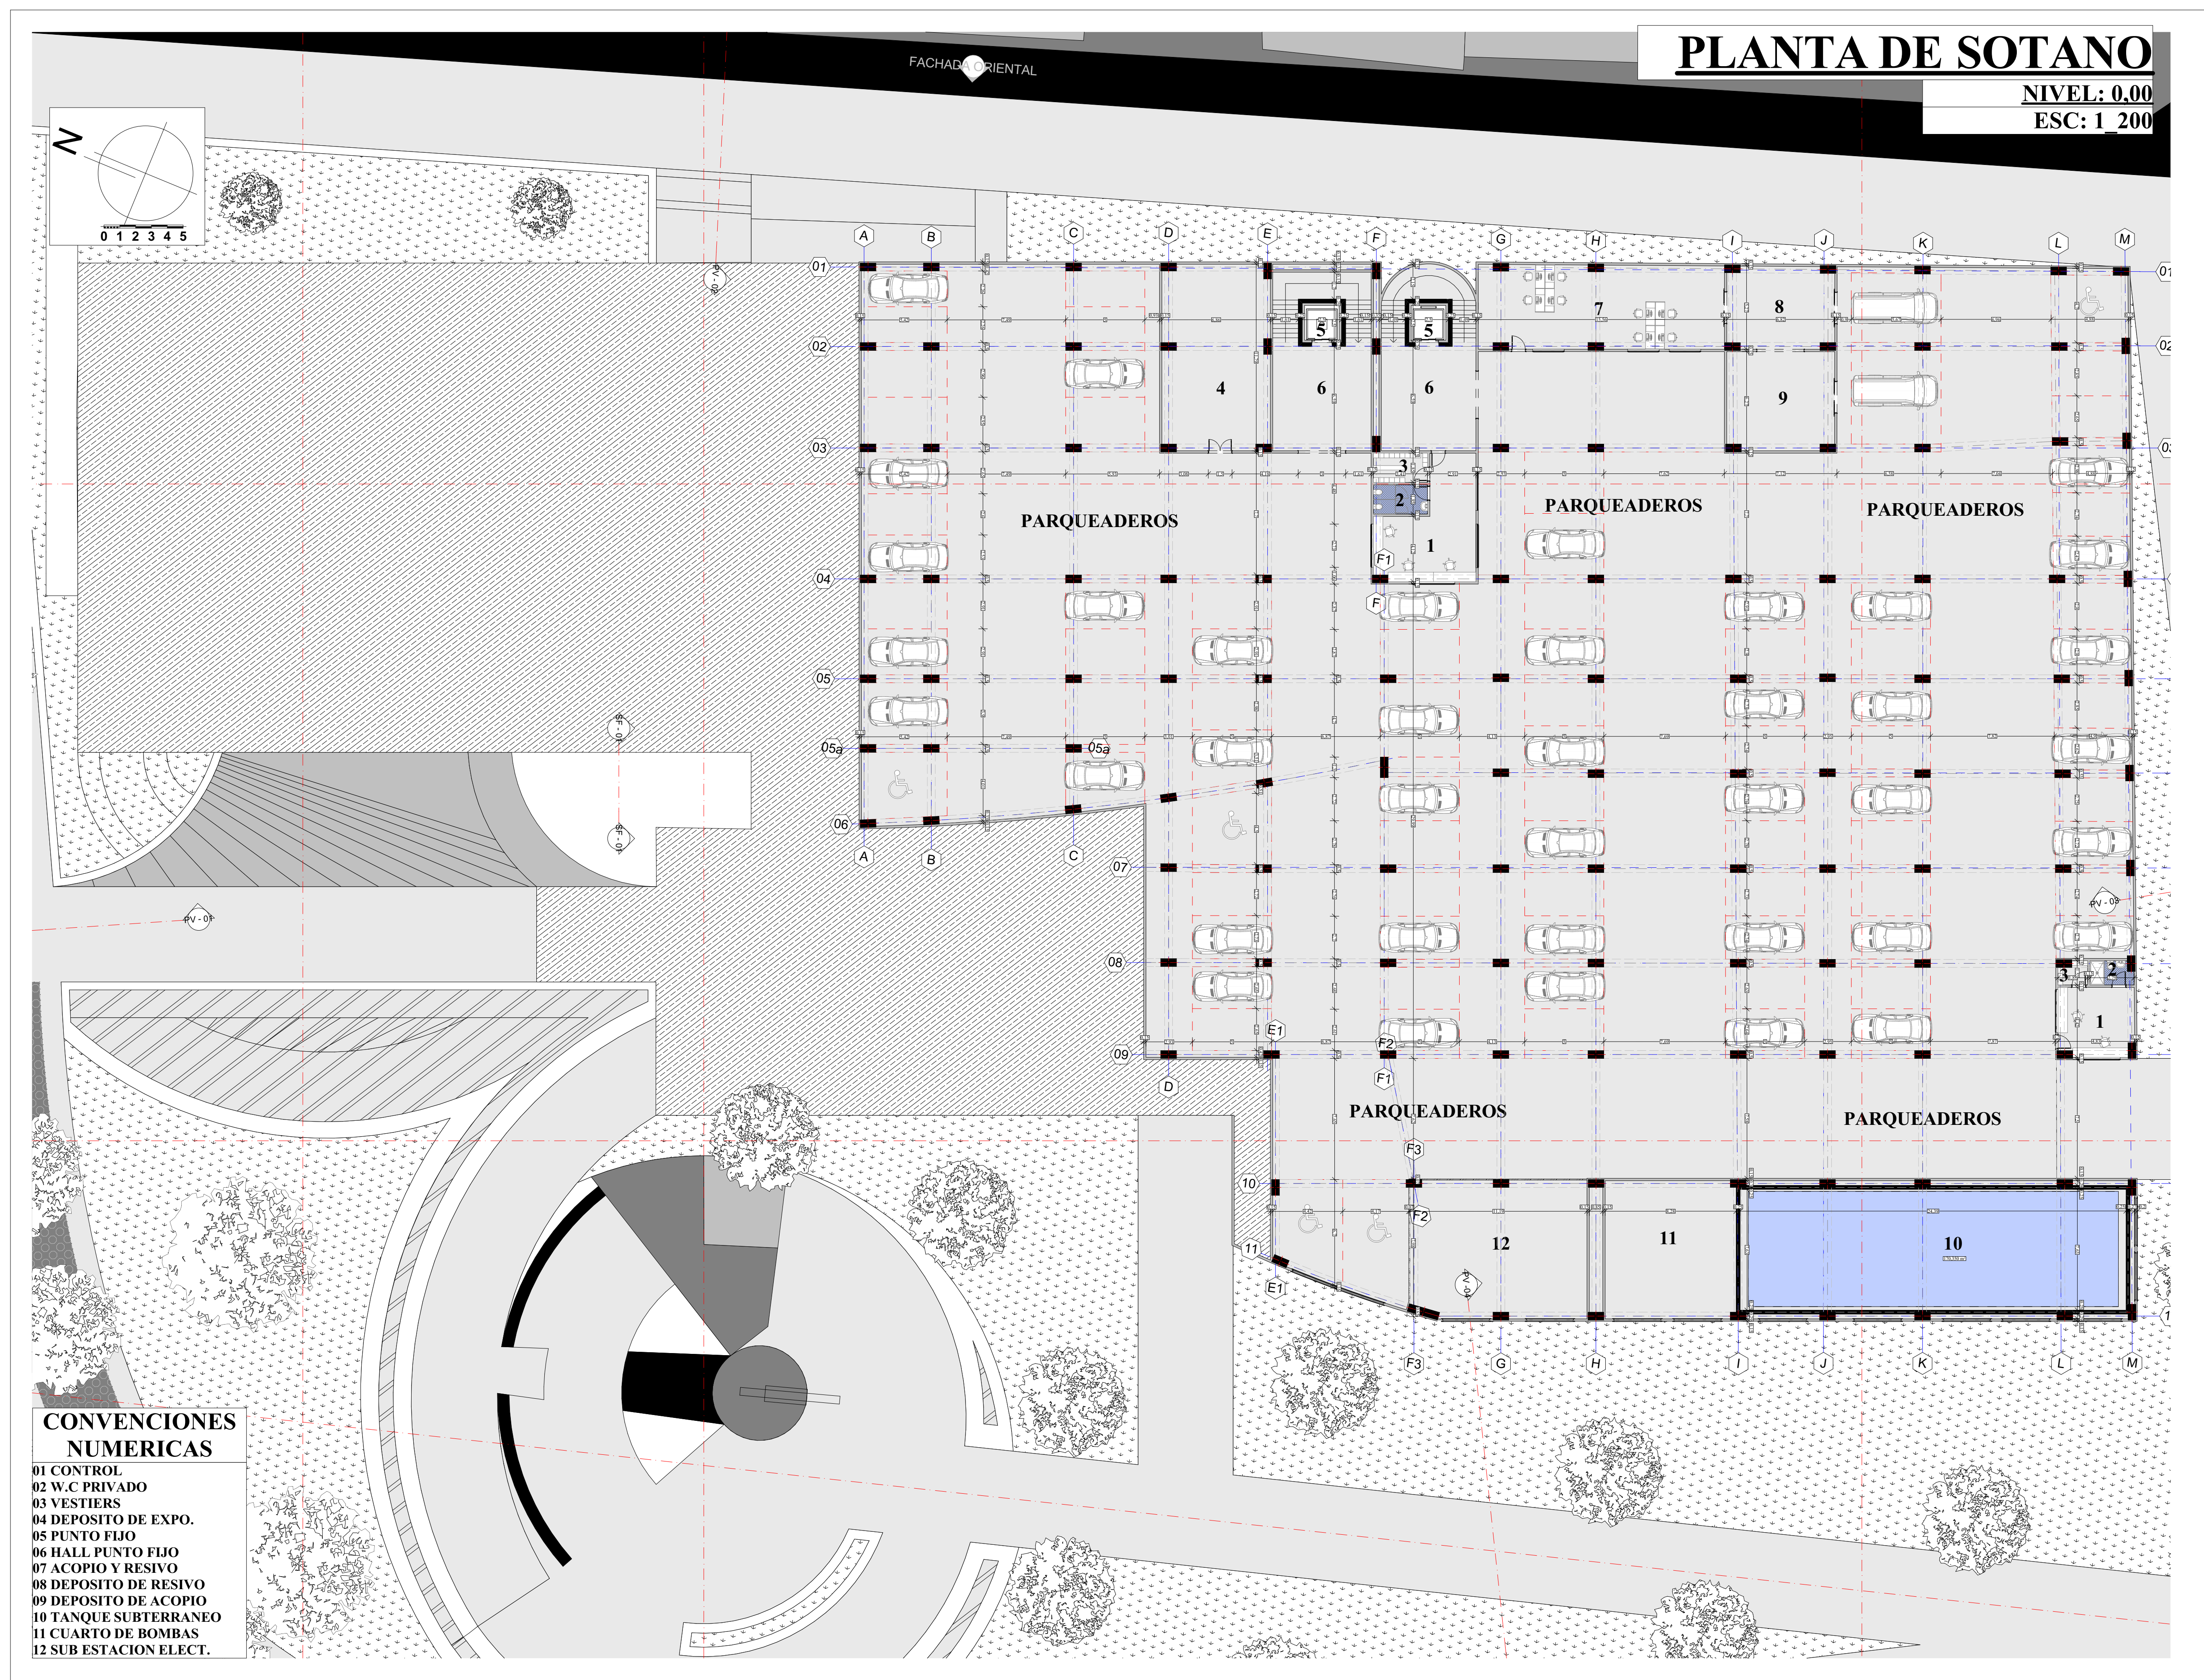

PLANO No.

09
DE **18**