



Punto	Este	Norte	Cota	Descripción
1	2000.001	2000.001	1308.923	D1
2	2004.930	2004.184	1308.491	CAMINO
3	2003.845	2004.202	1308.473	CAMINO
4	2003.711	2002.504	1308.784	CAMINO
5	2002.988	2002.889	1308.701	CAMINO
6	2002.206	1999.826	1309.159	CAMINO
7	2001.460	2000.249	1309.134	CAMINO
8	2001.630	1998.272	1309.123	CAMINO
9	2000.899	1998.626	1309.126	CAMINO
10	2000.194	1996.733	1309.123	CAMINO
11	1999.522	1997.232	1309.042	CAMINO
12	1999.267	1995.966	1309.012	CAMINO
13	1998.884	1996.723	1309.039	CAMINO
14	1997.331	1995.584	1309.027	CAMINO
15	1997.695	1994.941	1309.001	CAMINO
16	1997.163	1995.756	1309.029	CAMINO
17	2000.833	1998.834	1308.782	TERRENO
18	1999.774	1997.561	1308.956	TERRENO
19	1992.633	1996.621	1306.510	TERRENO
20	1993.432	1995.365	1306.942	TERRENO
21	1993.556	1994.411	1307.076	TERRENO
22	1993.025	1993.591	1306.944	TERRENO
23	1996.474	1995.606	1307.805	TERRENO
24	1999.155	1997.213	1308.787	TERRENO
25	1993.541	1998.292	1307.036	ARBOL
26	1994.876	1998.583	1307.280	TERRENO
27	1989.941	1992.767	1306.736	TERRENO
28	1988.794	1992.587	1307.142	TERRENO
29	1988.984	1994.176	1306.330	TERRENO
30	1989.930	1991.912	1306.857	TERRENO
31	1990.399	1992.942	1306.809	MURO RIO
32	1977.677	1993.745	1313.122	CAMINO
33	1977.112	1993.258	1313.131	CAMINO
34	1980.262	1989.807	1311.508	CAMINO
35	1979.654	1989.451	1311.528	CAMINO
36	1980.447	1990.031	1310.776	TERRENO
37	1981.338	1990.527	1310.590	TERRENO
38	1982.126	1990.803	1310.000	TERRENO
39	1982.743	1991.002	1309.374	TERRENO
40	1993.862	1997.500	1307.001	D2
41	1992.300	1992.771	1306.963	MURO
42	1992.405	1990.078	1307.000	RIO
43	1989.969	1990.166	1306.818	RIO
44	1983.176	1989.505	1308.813	TERRENO ES
45	1983.052	1990.116	1308.735	TERRENO ES
46	1982.993	1989.813	1310.860	CAMINO
47	1980.076	1988.822	1311.319	CAMINO
48	1980.145	1988.735	1311.048	TERRENO
49	1980.357	1989.781	1311.241	CAMINO
50	1982.242	1990.736	1310.696	ESTRIBO
51	1996.928	1995.757	1308.695	ESTRIBO
52	1997.164	1994.145	1308.156	ESTRIBO
53	1992.5954	1987.9086	1314.720	CVN
54	1988.5074	1987.0279	1313.280	CVN
55	1988.3745	1984.7557	1312.277	CVN
56	2011.9904	1995.3197	1310.809	CVN
57	2002.4201	1994.3655	1308.122	CVN
58	1995.6596	1991.2275	1307.281	CVN
59	1977.3442	1996.9183	1307.278	CVN
60	1982.2752	1998.2852	1308.528	CVN

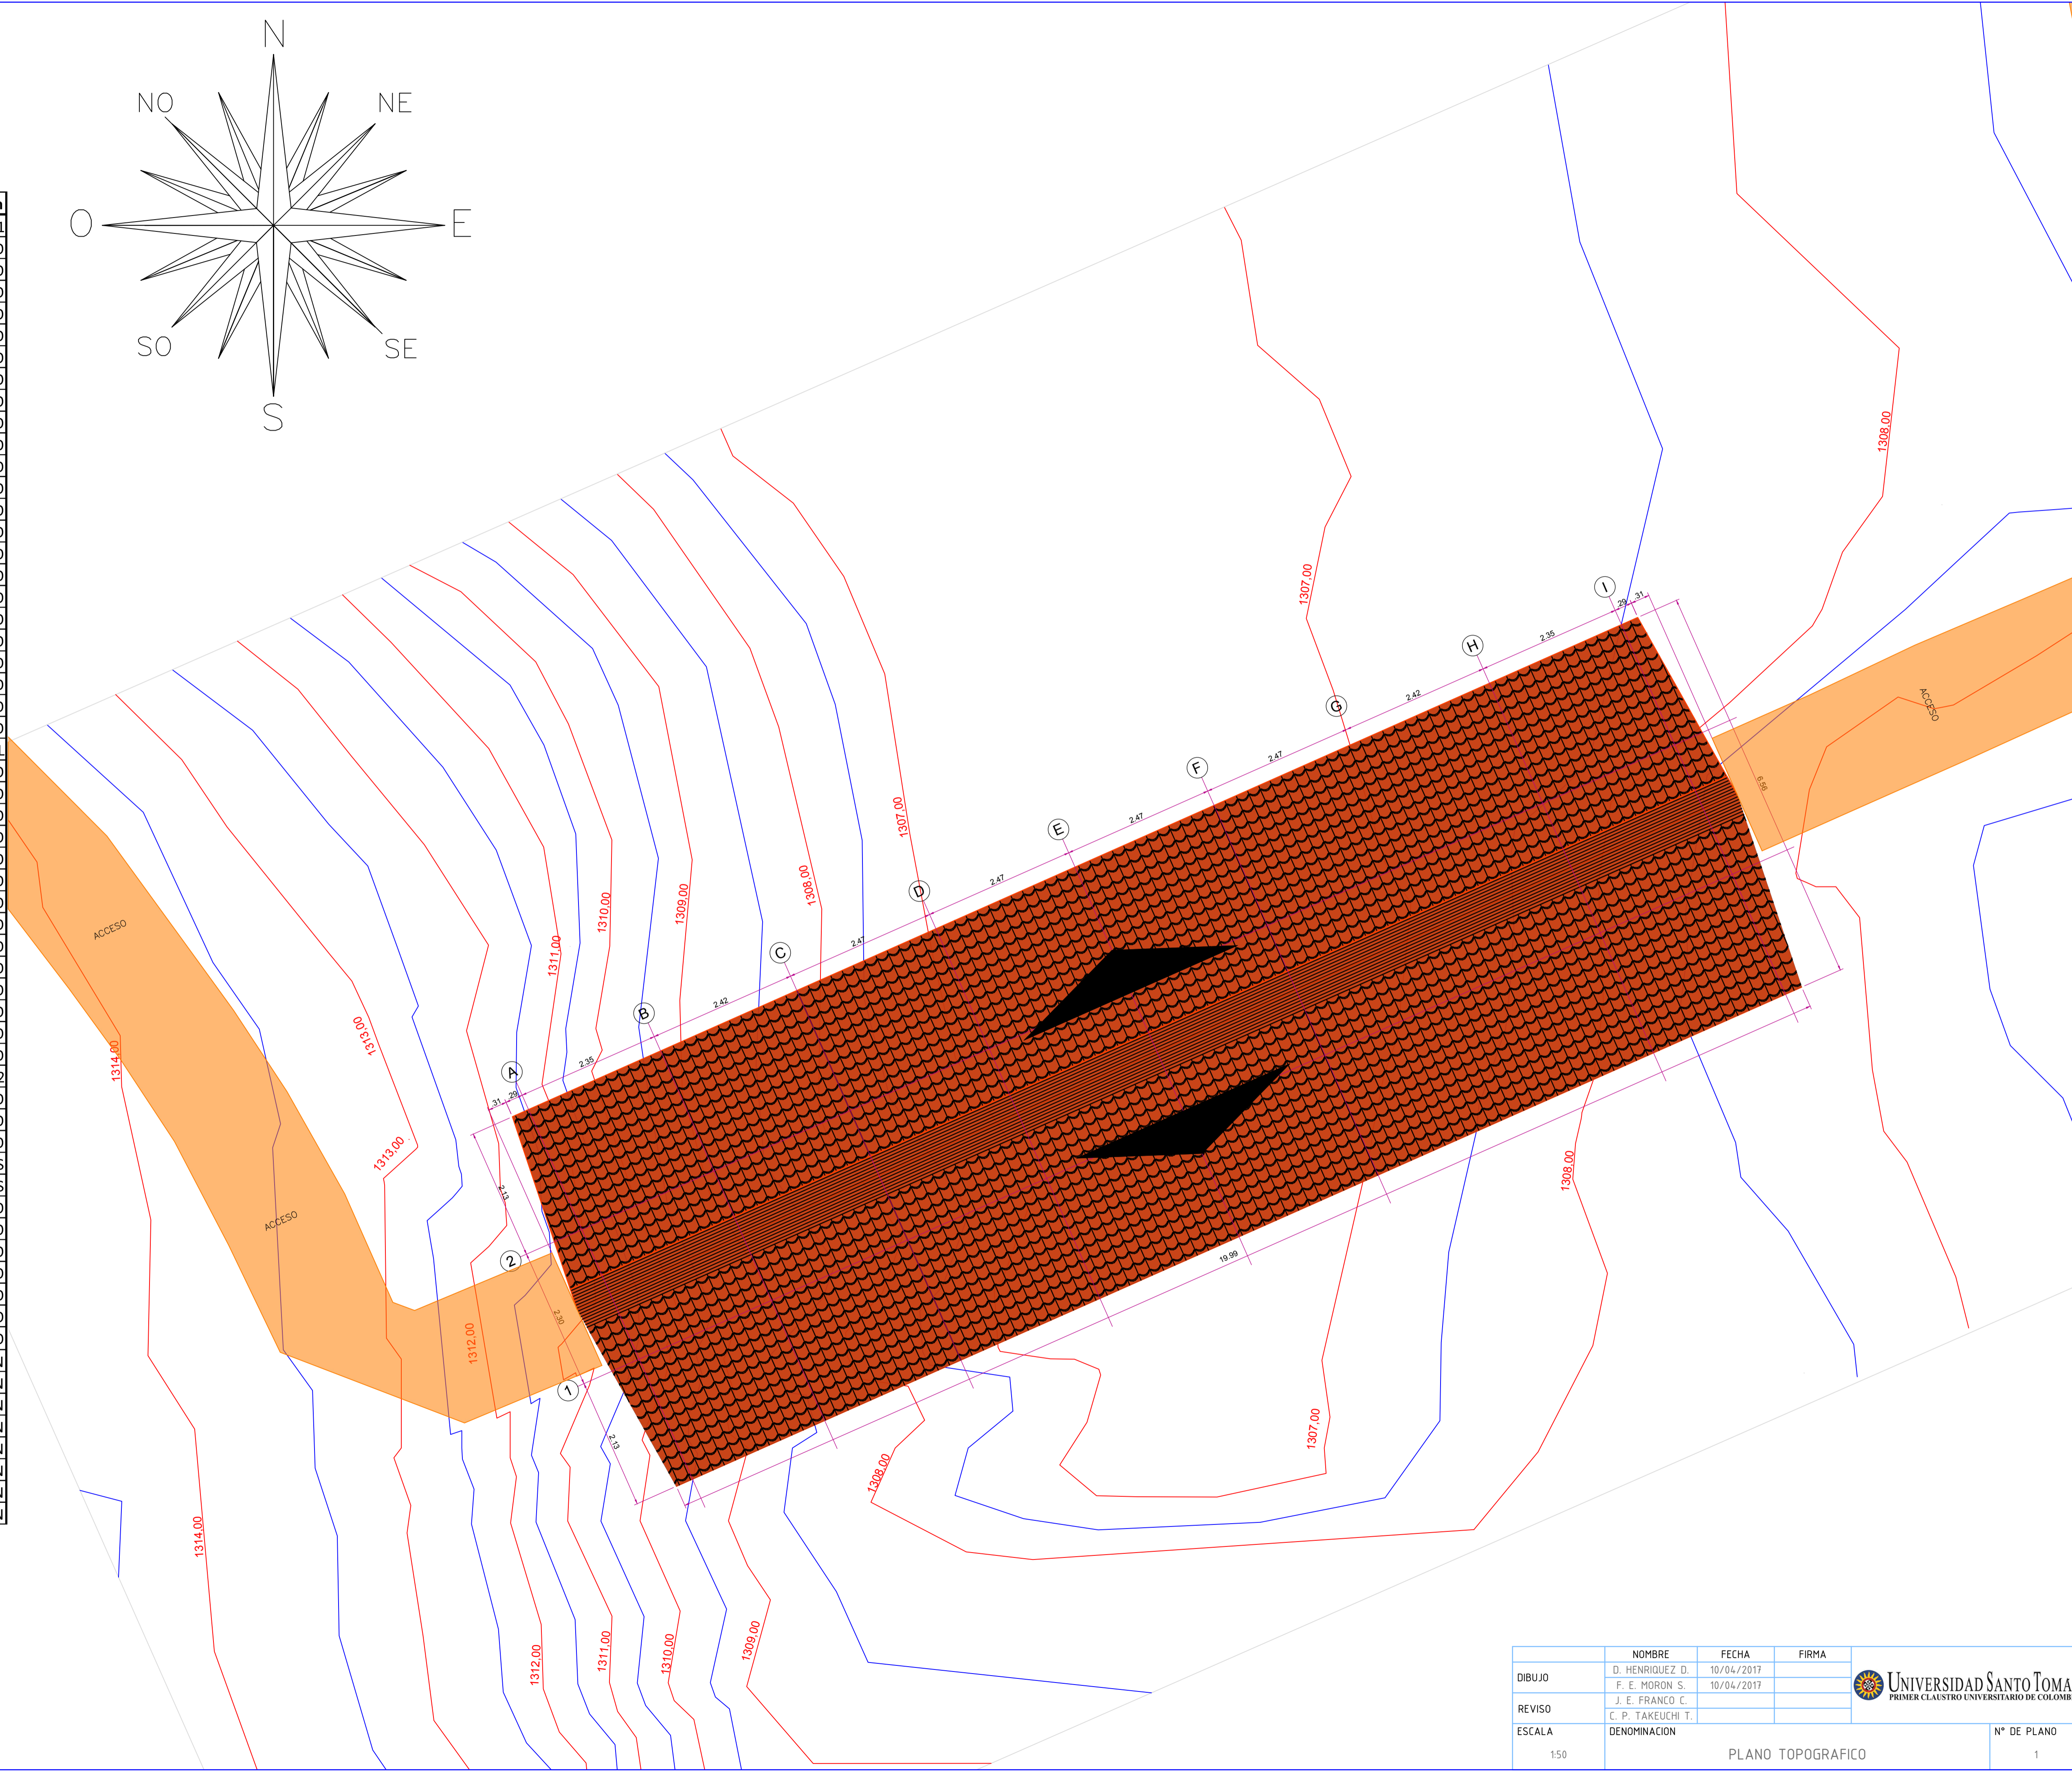

	NOMBRE	FECHA	FIRMA
DIBUJO	D. HENRIQUEZ D.	10/04/2017	
REVISO	F. E. MORON S.	10/04/2017	
ESCALA	J. E. FRANCO C.		
	C. P. TAKEUCHI T.		
	DENOMINACION		
	1:50	PLANO TOPOGRAFICO	N° DE PLANO
			1

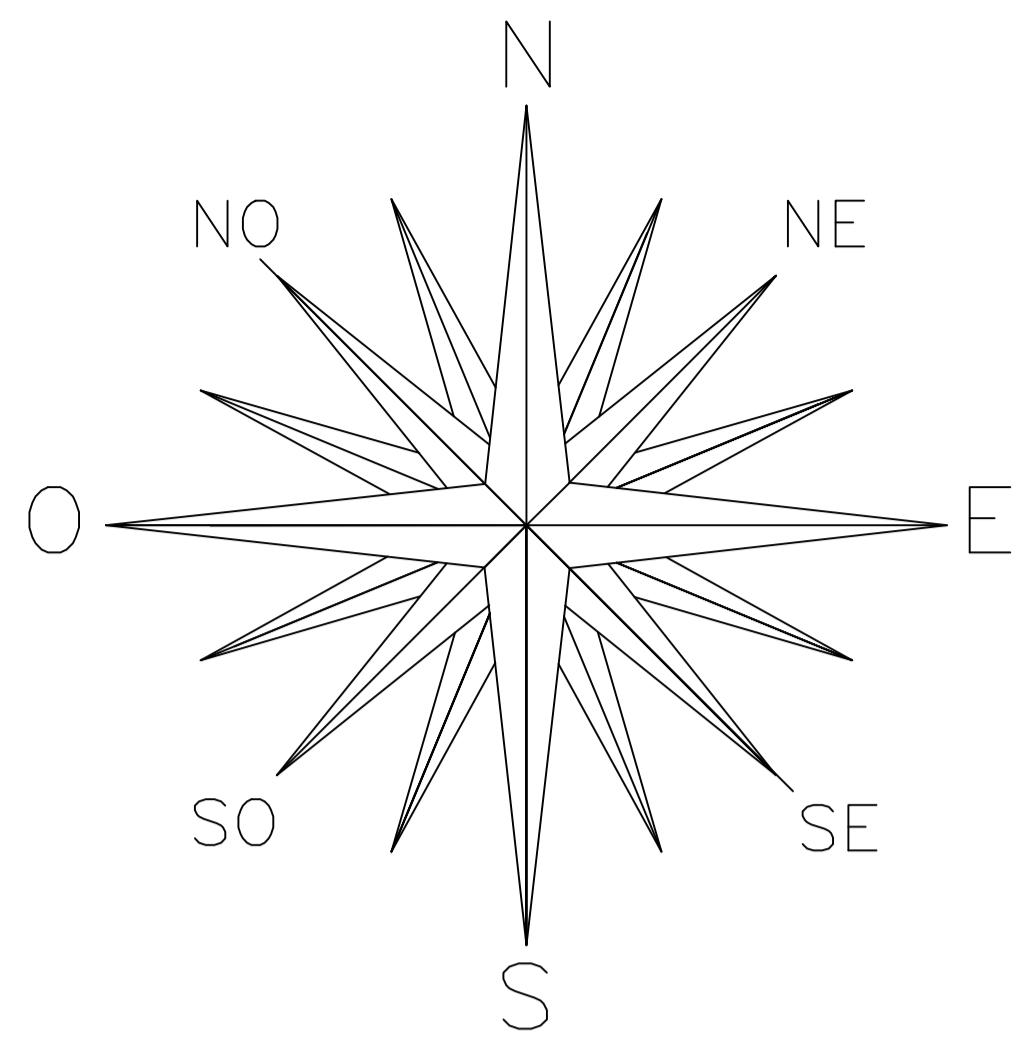